


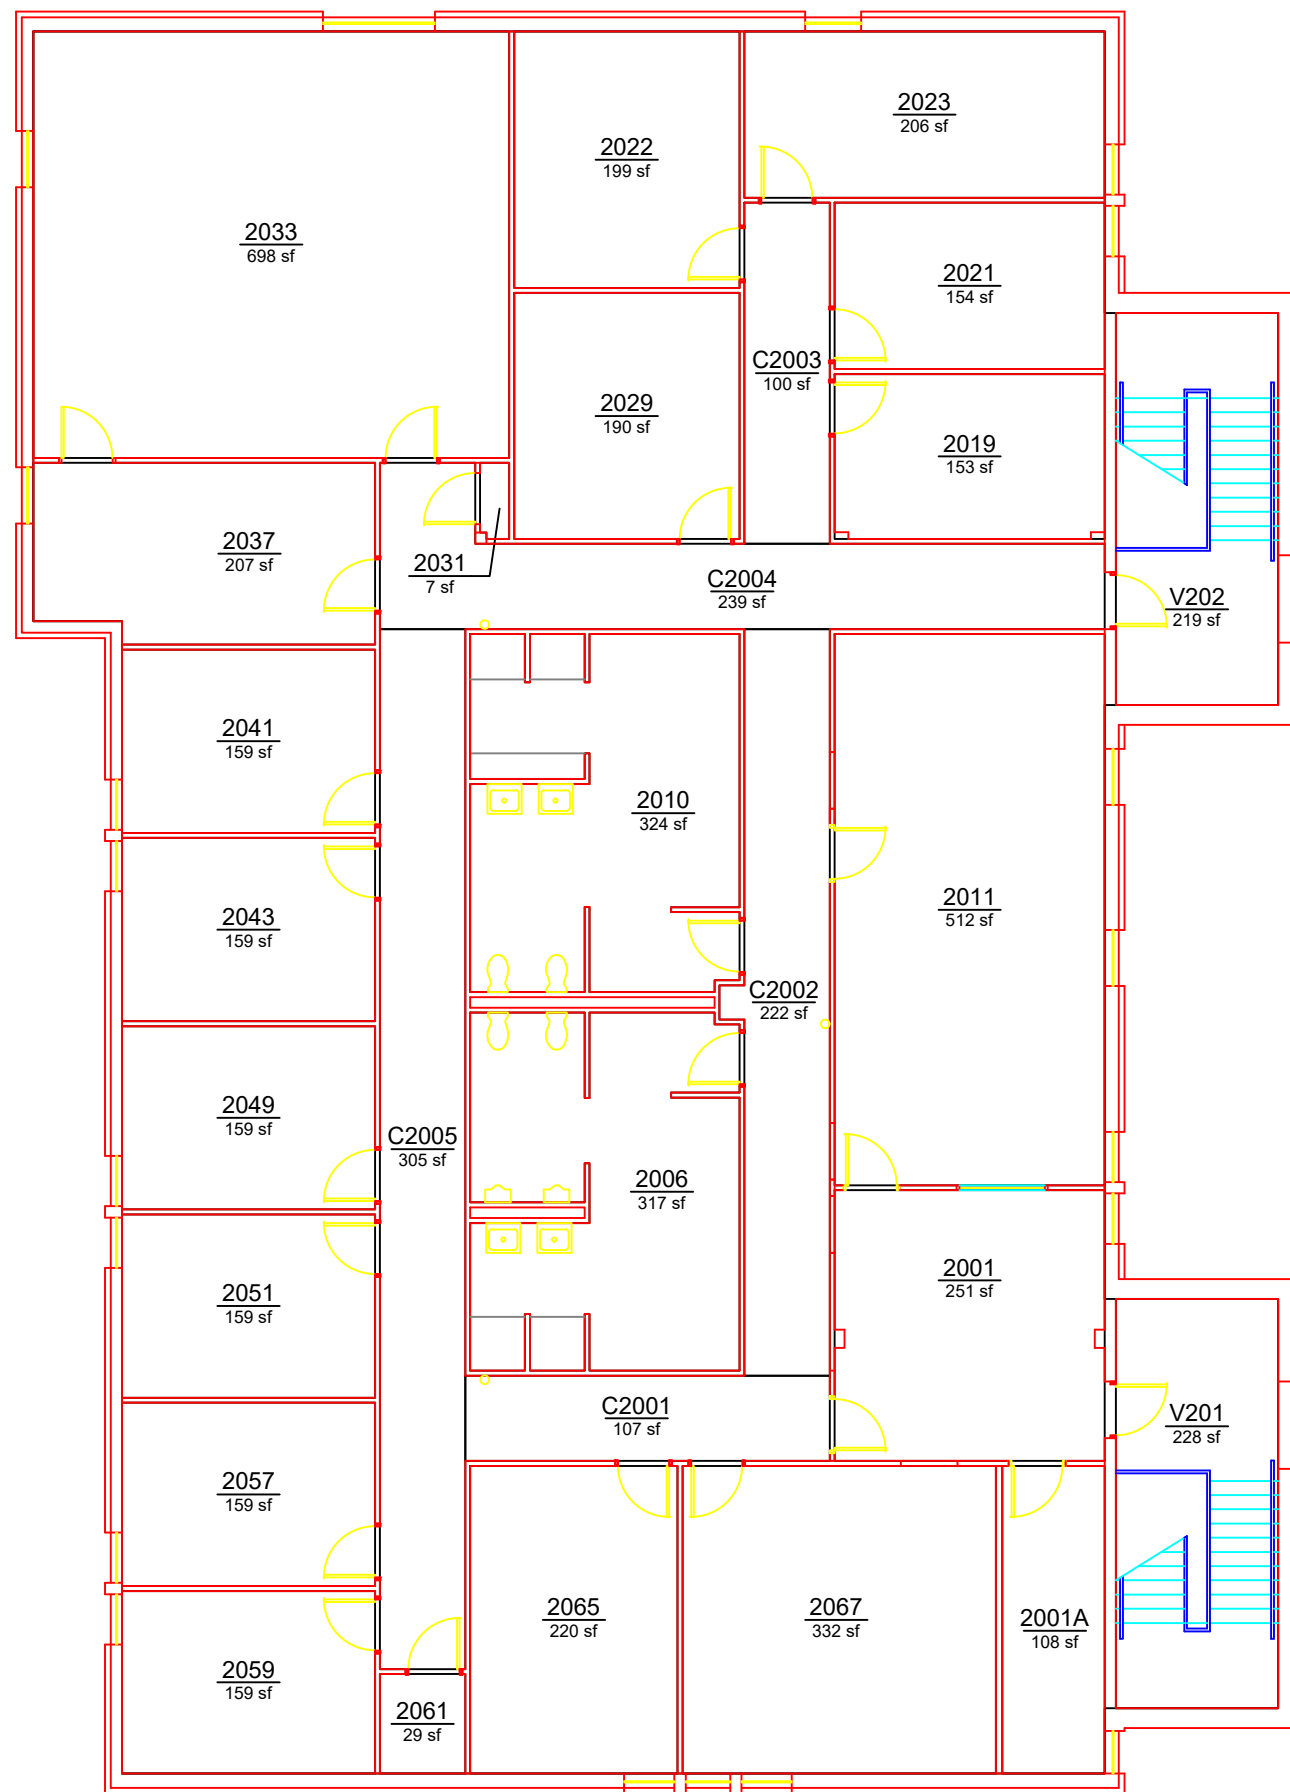

AUBURN
UNIVERSITY

**Campus Planning &
Space Management**
Facilities Management
1161 West Samford Ave, Building 1
Auburn, AL 36849

BASE FLOOR PLAN
HOERLEIN HALL
LEVEL: 02

Building No.: AA E1401
File Name: AA E1401_02
Last Export: 05/24/2023
Report Created By: Amie Patterson
Report Date: 05/19/2025