


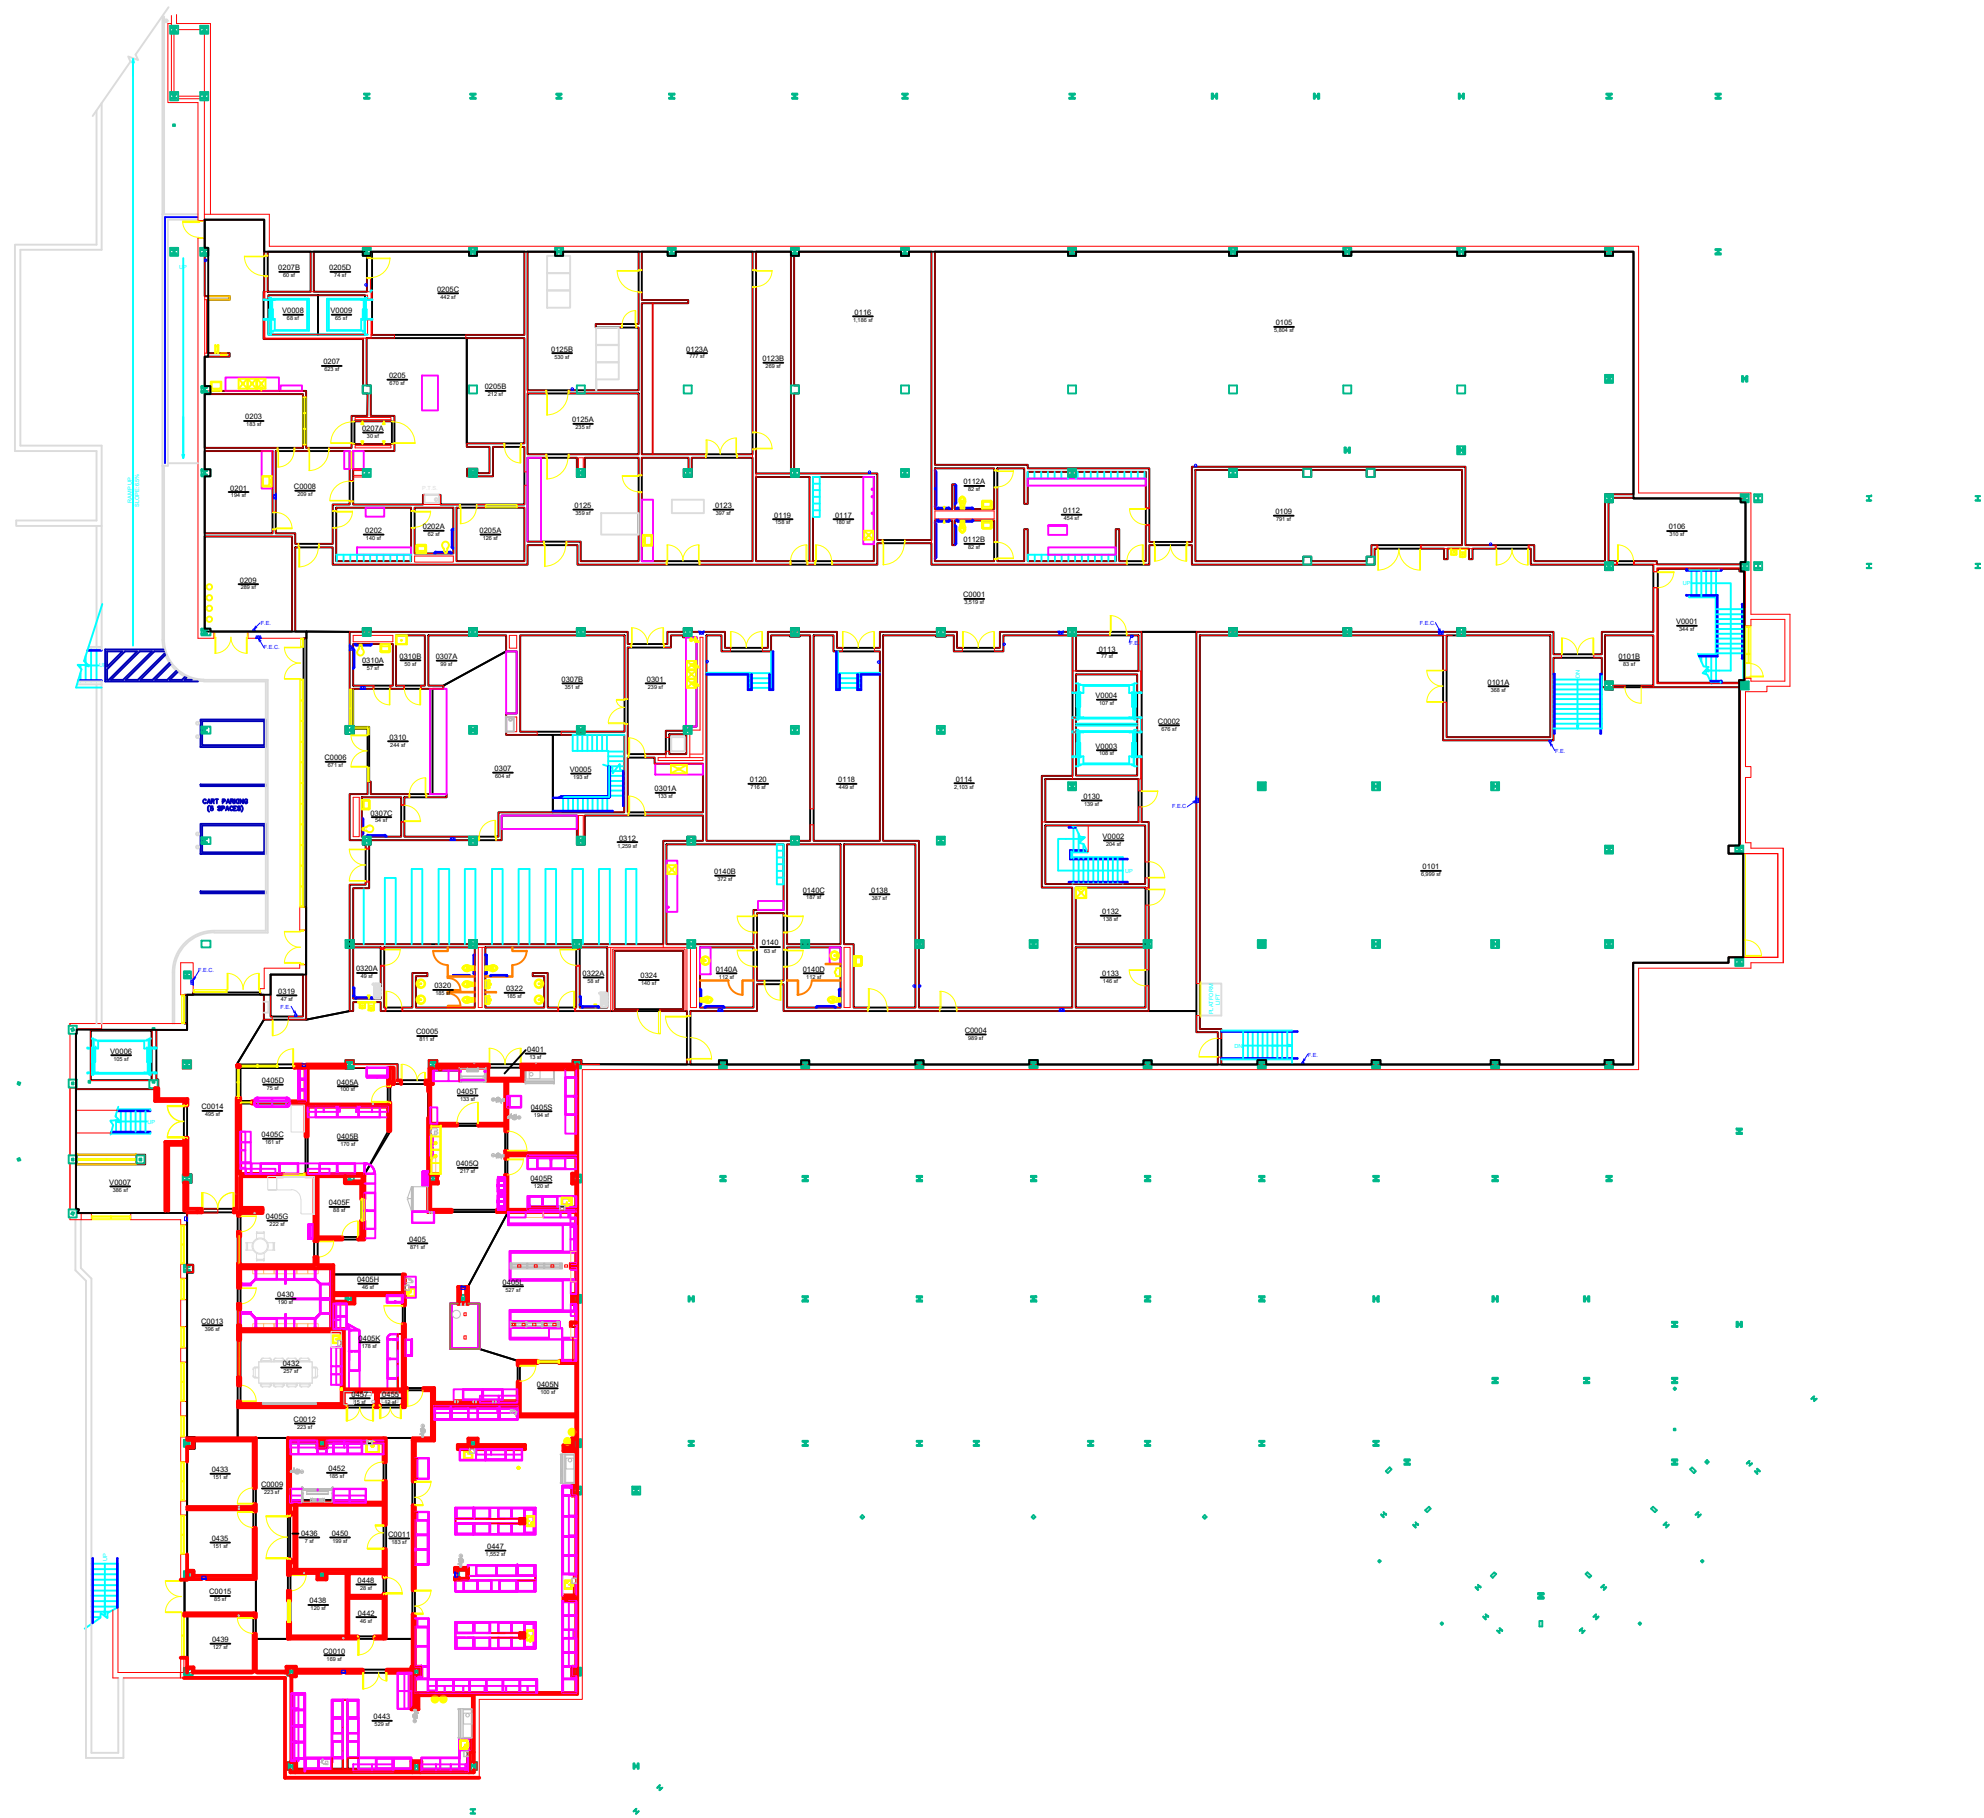

AUBURN
UNIVERSITY

**Campus Planning &
Space Management**
Facilities Management
1161 West Samford Ave, Building 1
Auburn, AL 36849

BASE FLOOR PLAN
BAILEY SMALL ANIMAL TEACHING HOSPITAL
LEVEL: TERRACE

Building No.: AA E1506
File Name: AA E1506_00
Last Export: 05/24/2023
Report Created By: Amie Patterson
Report Date: 05/19/2025