


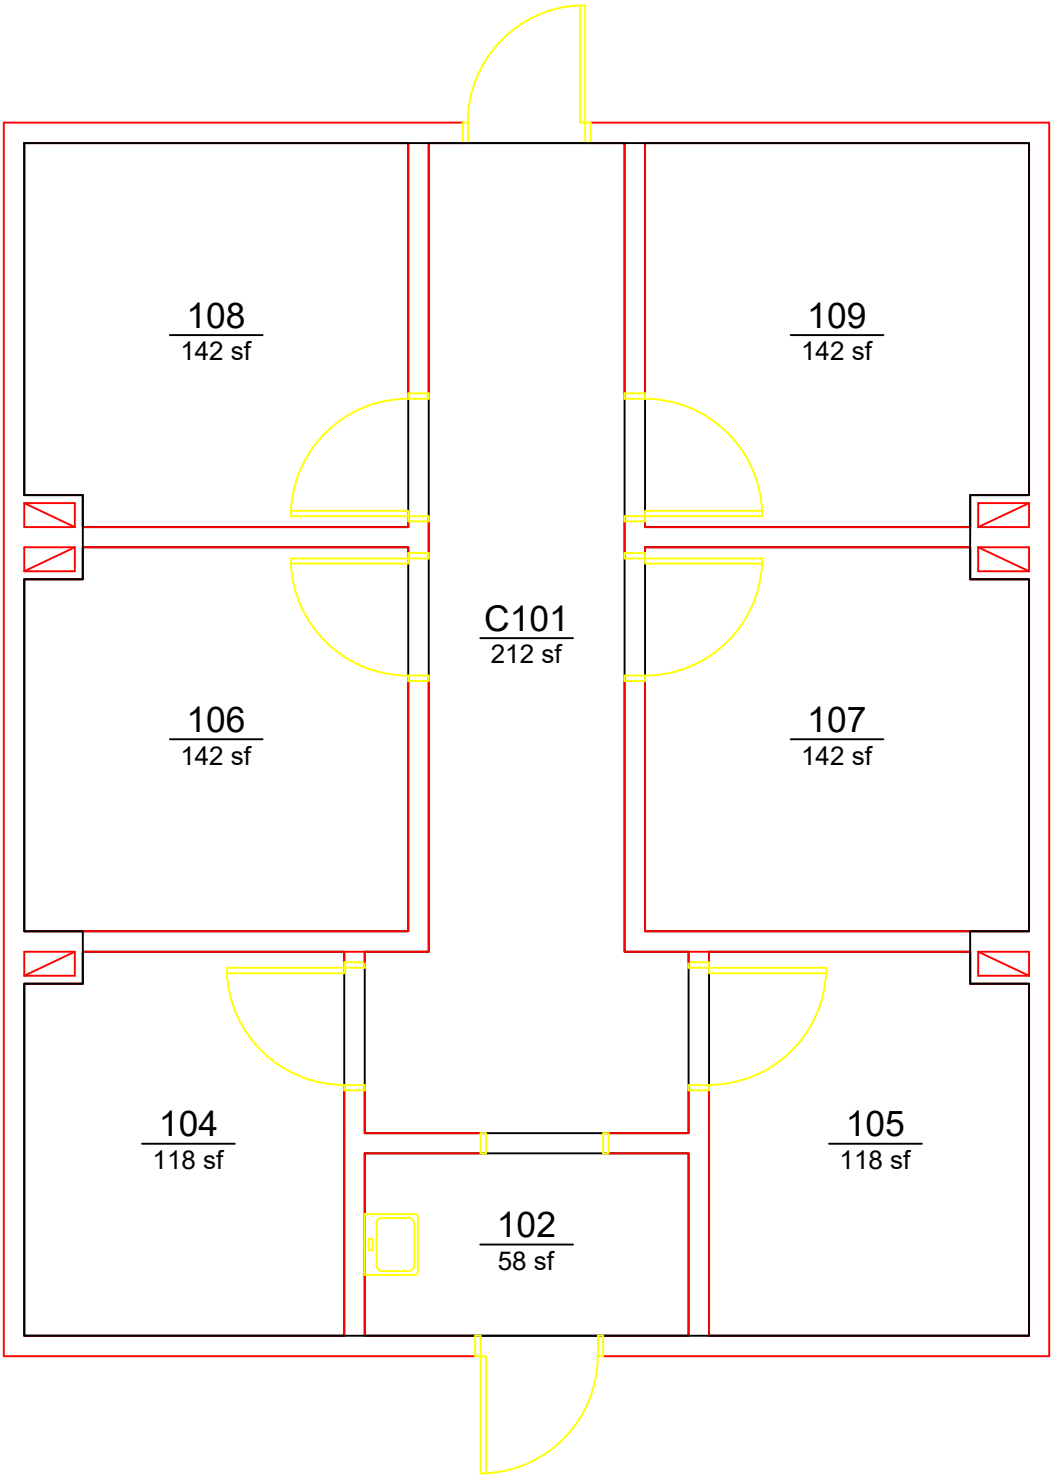

AUBURN
UNIVERSITY

**Campus Planning &
Space Management**
Facilities Management
1161 West Samford Ave, Building 1
Auburn, AL 36849

BASE FLOOR PLAN
POULTRY DISEASE RESEARCH LABORATORY B
LEVEL: 01

Building No.: AA_F1104
File Name: AA_F1104_01
Last Export: 10/31/2023
Report Created By: Amie Patterson
Report Date: 05/15/2025