


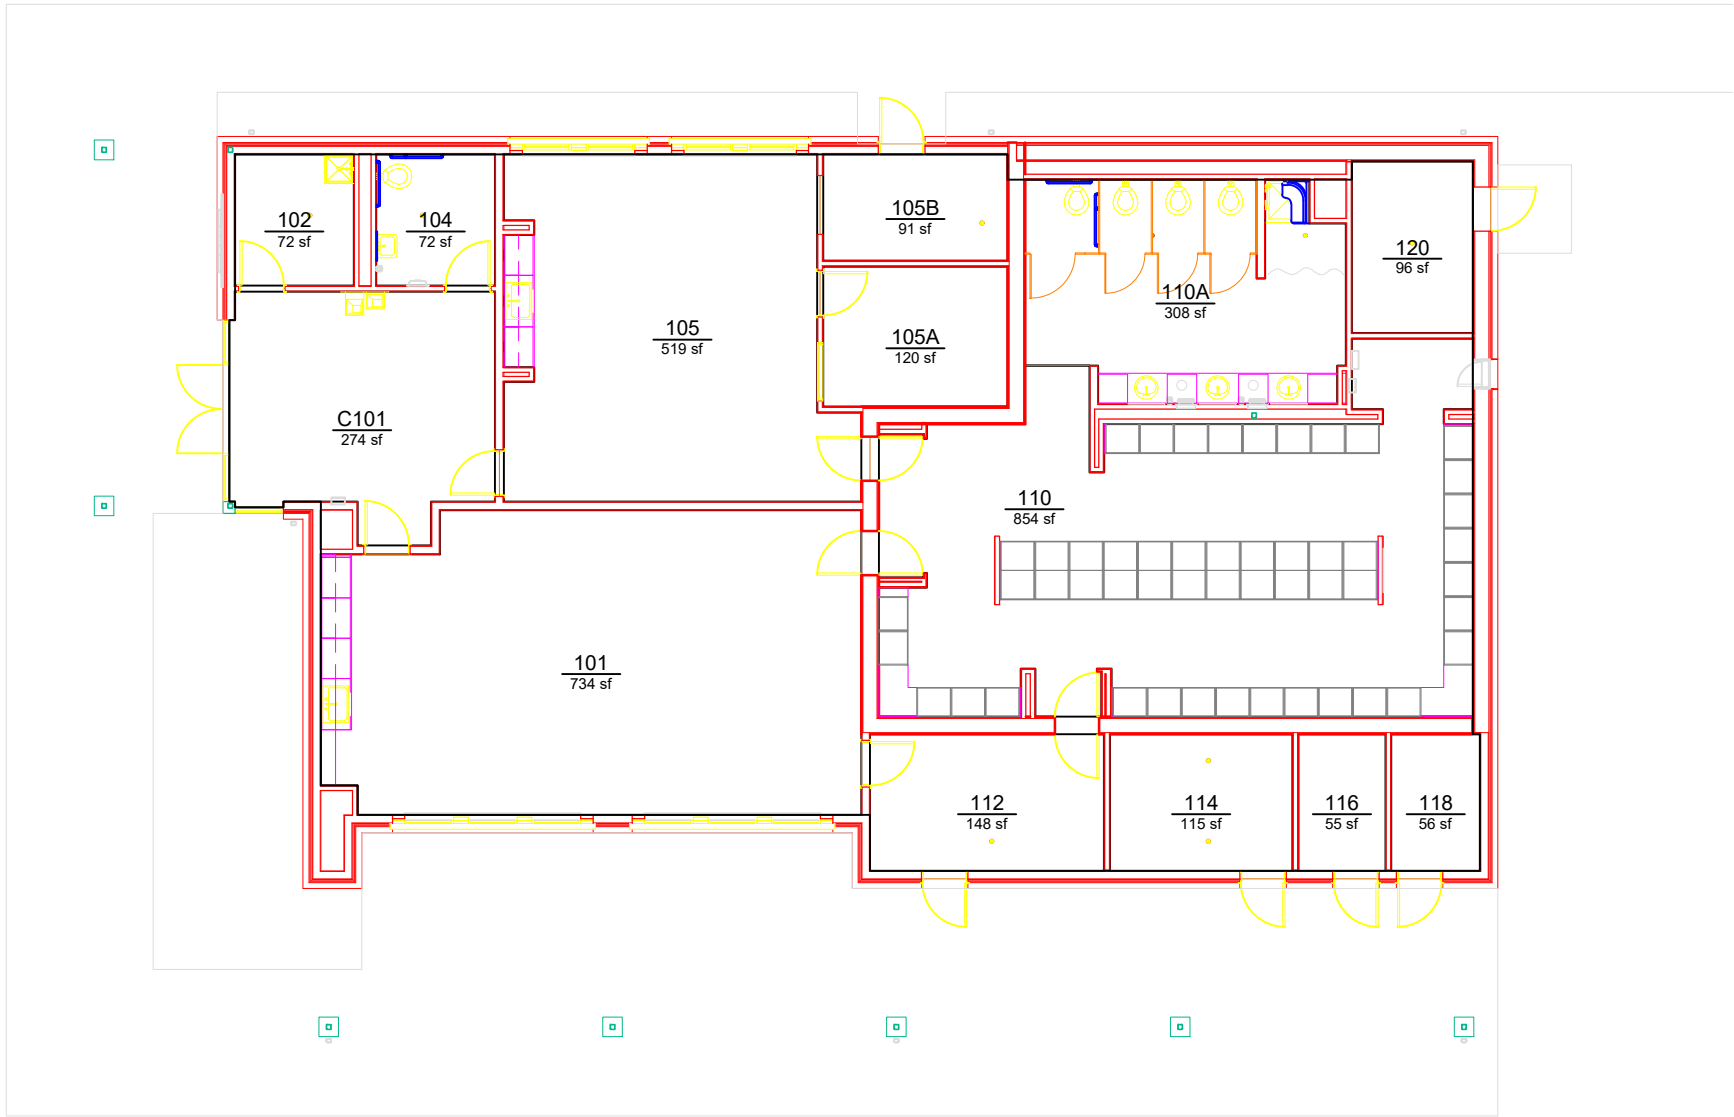

AUBURN
UNIVERSITY

**Campus Planning &
Space Management**
Facilities Management
1161 West Samford Ave, Building 1
Auburn, AL 36849

BASE FLOOR PLAN
EQUESTRIAN CENTER: TEAM SUPPORT BUILDING
LEVEL: 01

Building No.: AA_F1804
File Name: AA_F1804_01
Last Export: 05/21/2023
Report Created By: Amie Patterson
Report Date: 06/07/2025