


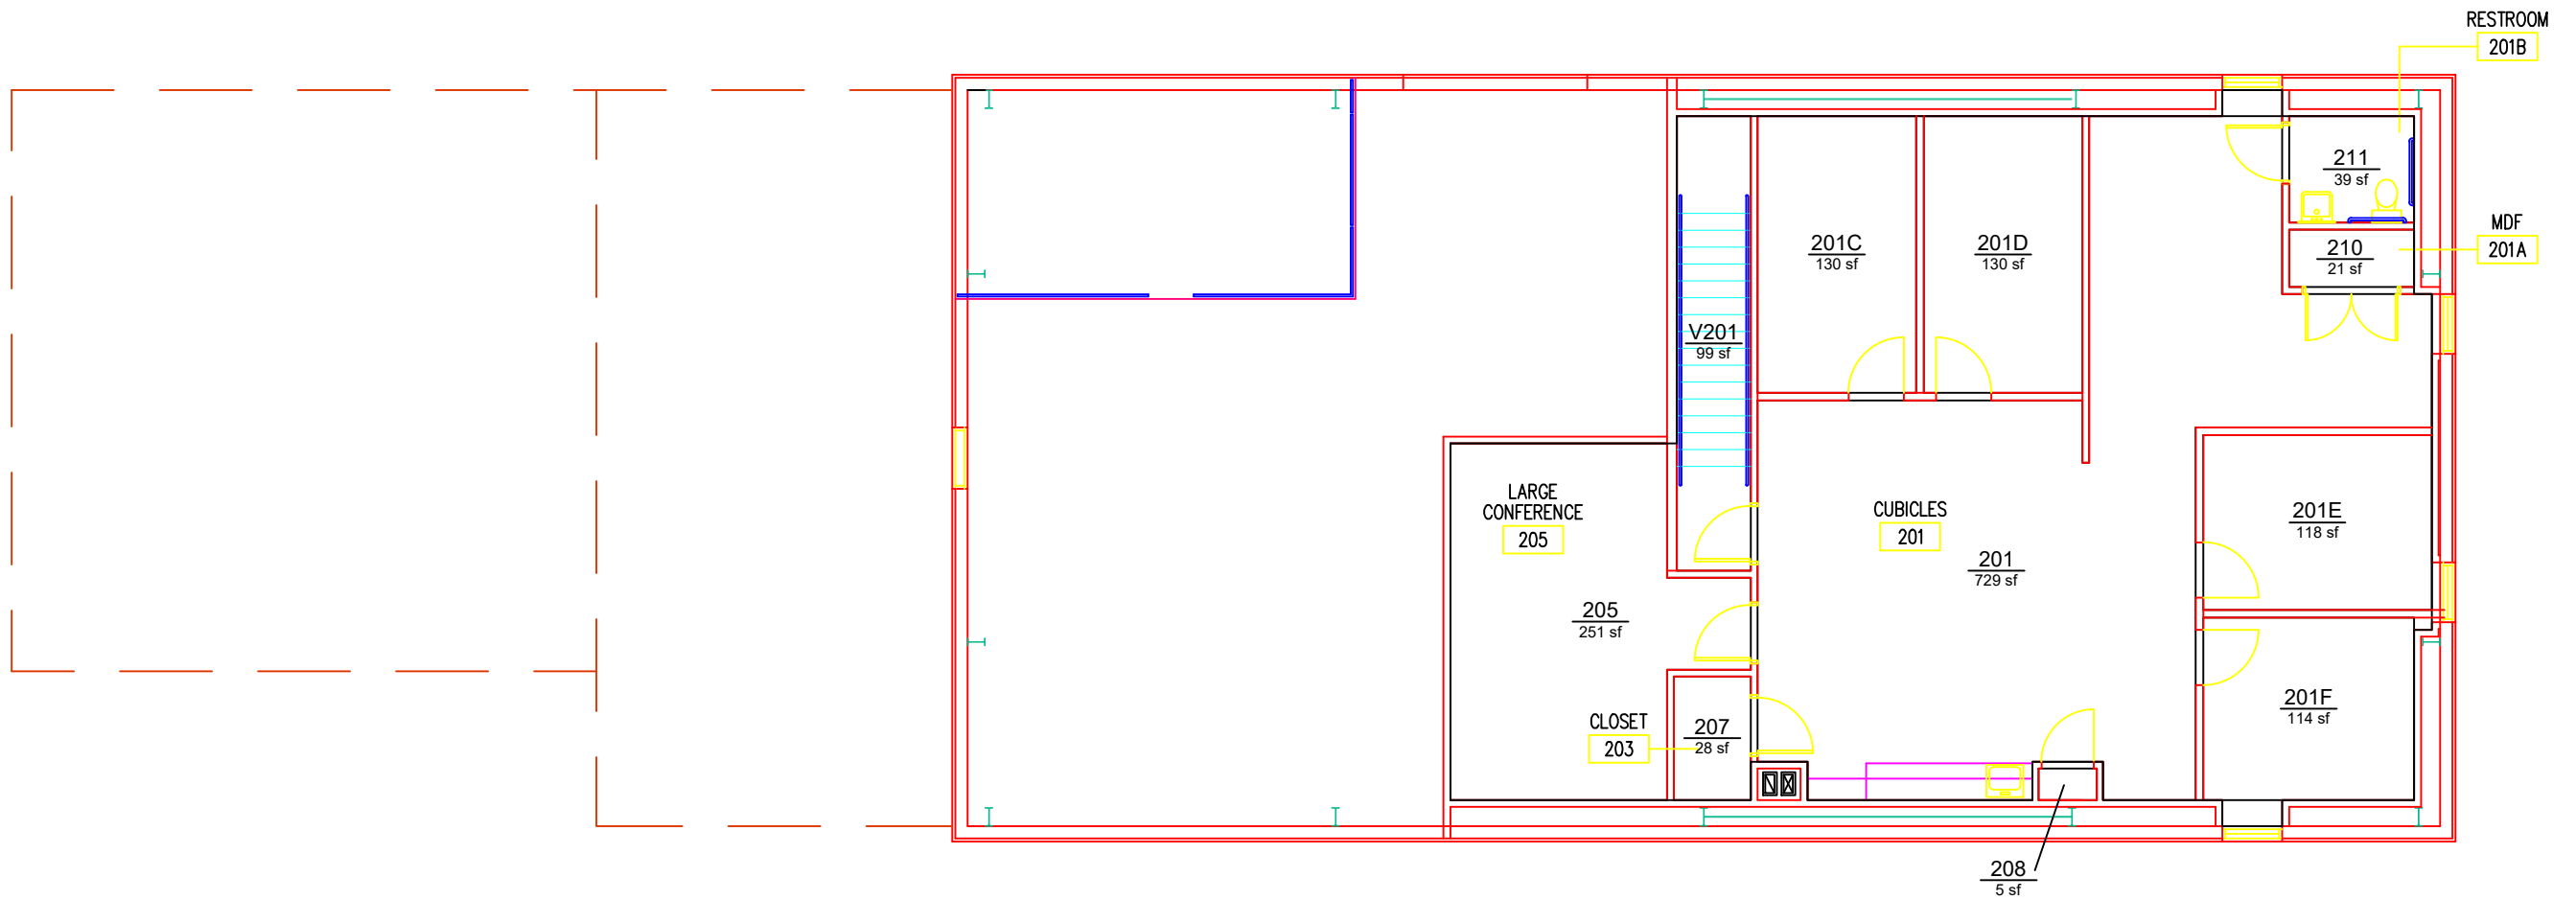

AUBURN
UNIVERSITY

**Campus Planning &
Space Management**
Facilities Management
1161 West Samford Ave, Building 1
Auburn, AL 36849

BASE FLOOR PLAN
FACILITIES MANAGEMENT: BUILDING 4
LEVEL: 02

Building No.: AA_J0801
File Name: AA_J0801_02
Last Export: 05/21/2023
Report Created By: Amie Patterson
Report Date: 05/16/2025