


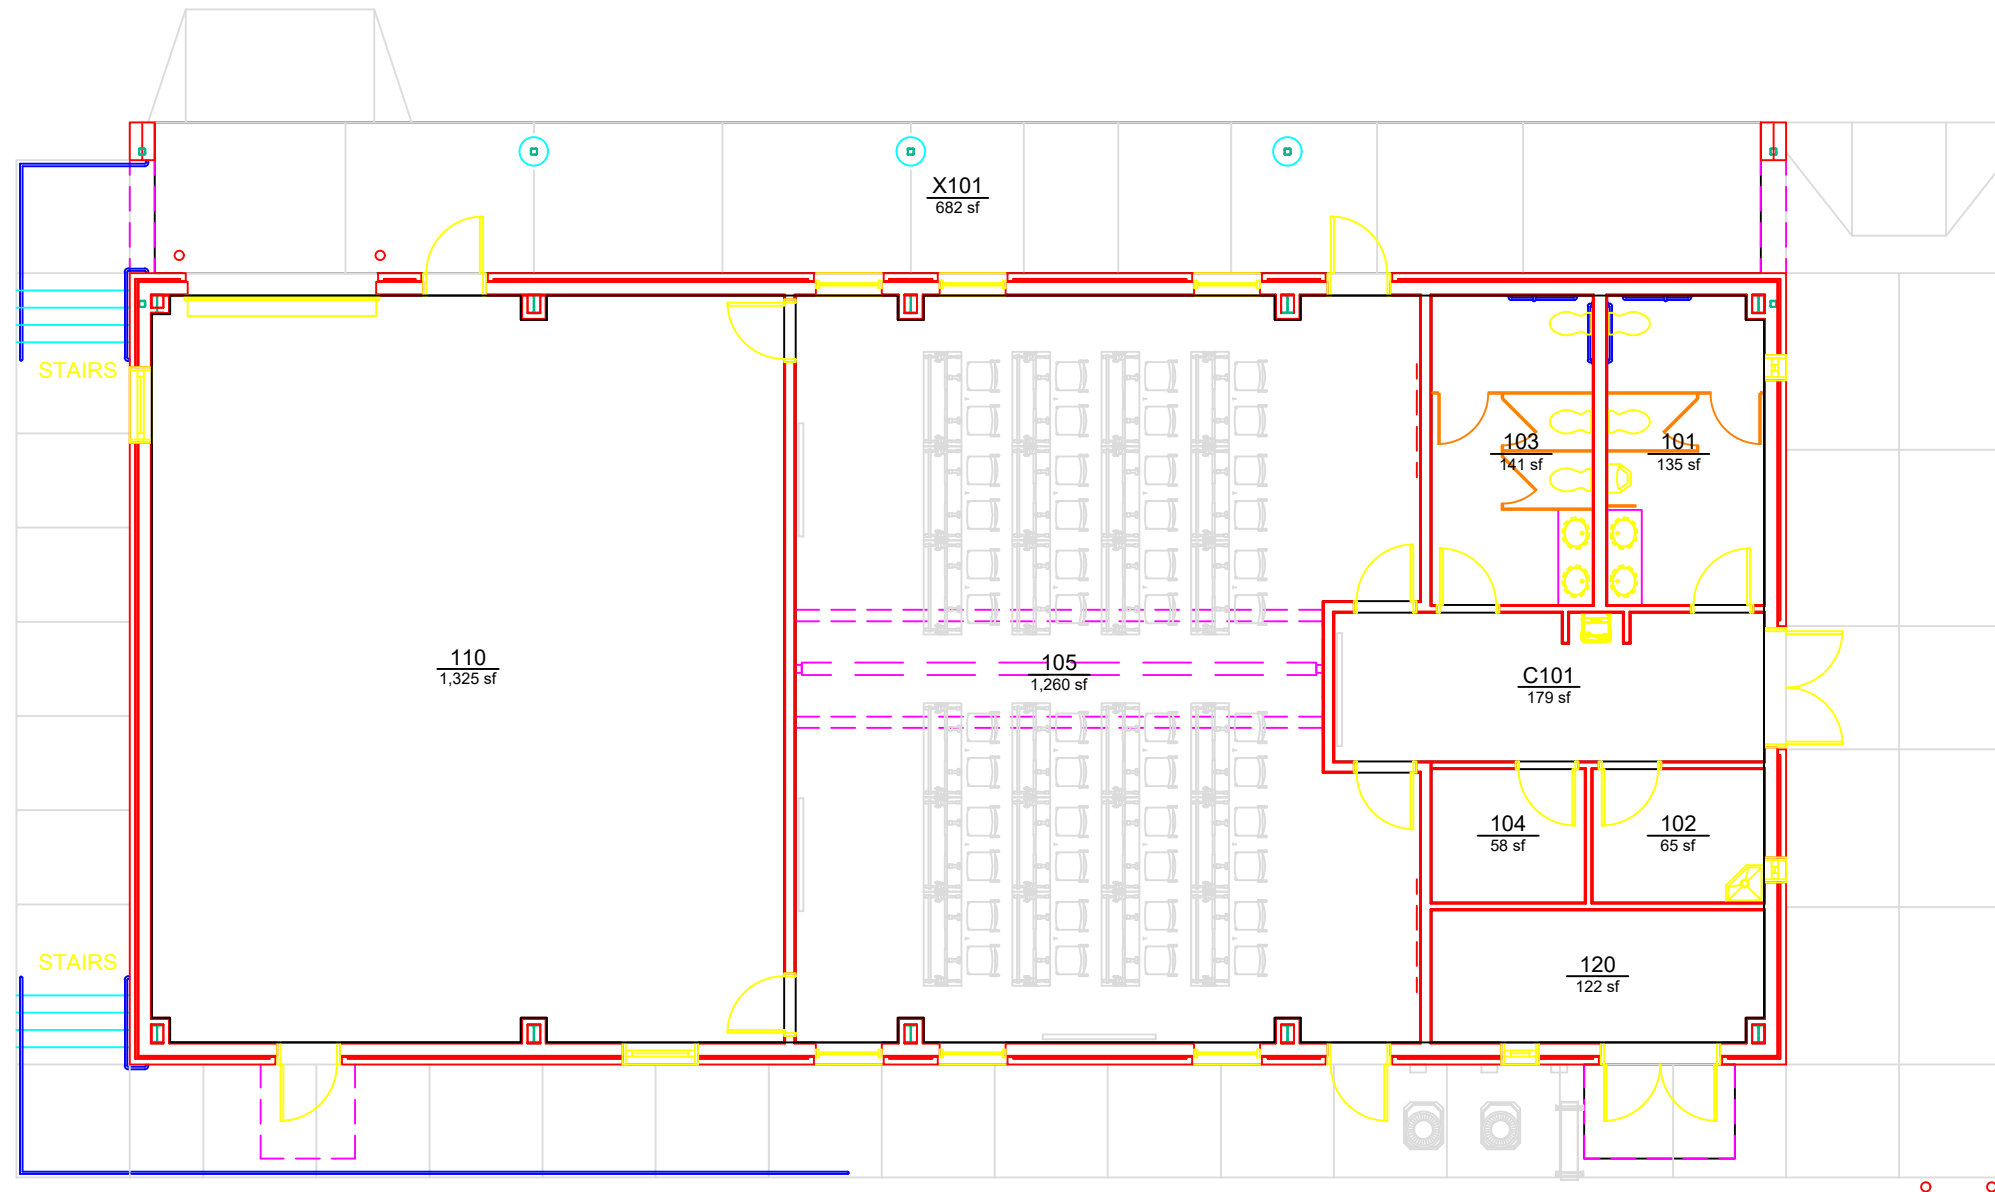

AUBURN
UNIVERSITY

**Campus Planning &
Space Management**
Facilities Management
1161 West Samford Ave, Building 1
Auburn, AL 36849

BASE FLOOR PLAN
FACILITIES MANAGEMENT: TRAINING BUILDING
LEVEL: 01

Building No.: AA_J0808
File Name: AA_J0808_01
Last Export: 09/25/2023
Report Created By: Amie Patterson
Report Date: 05/16/2025