


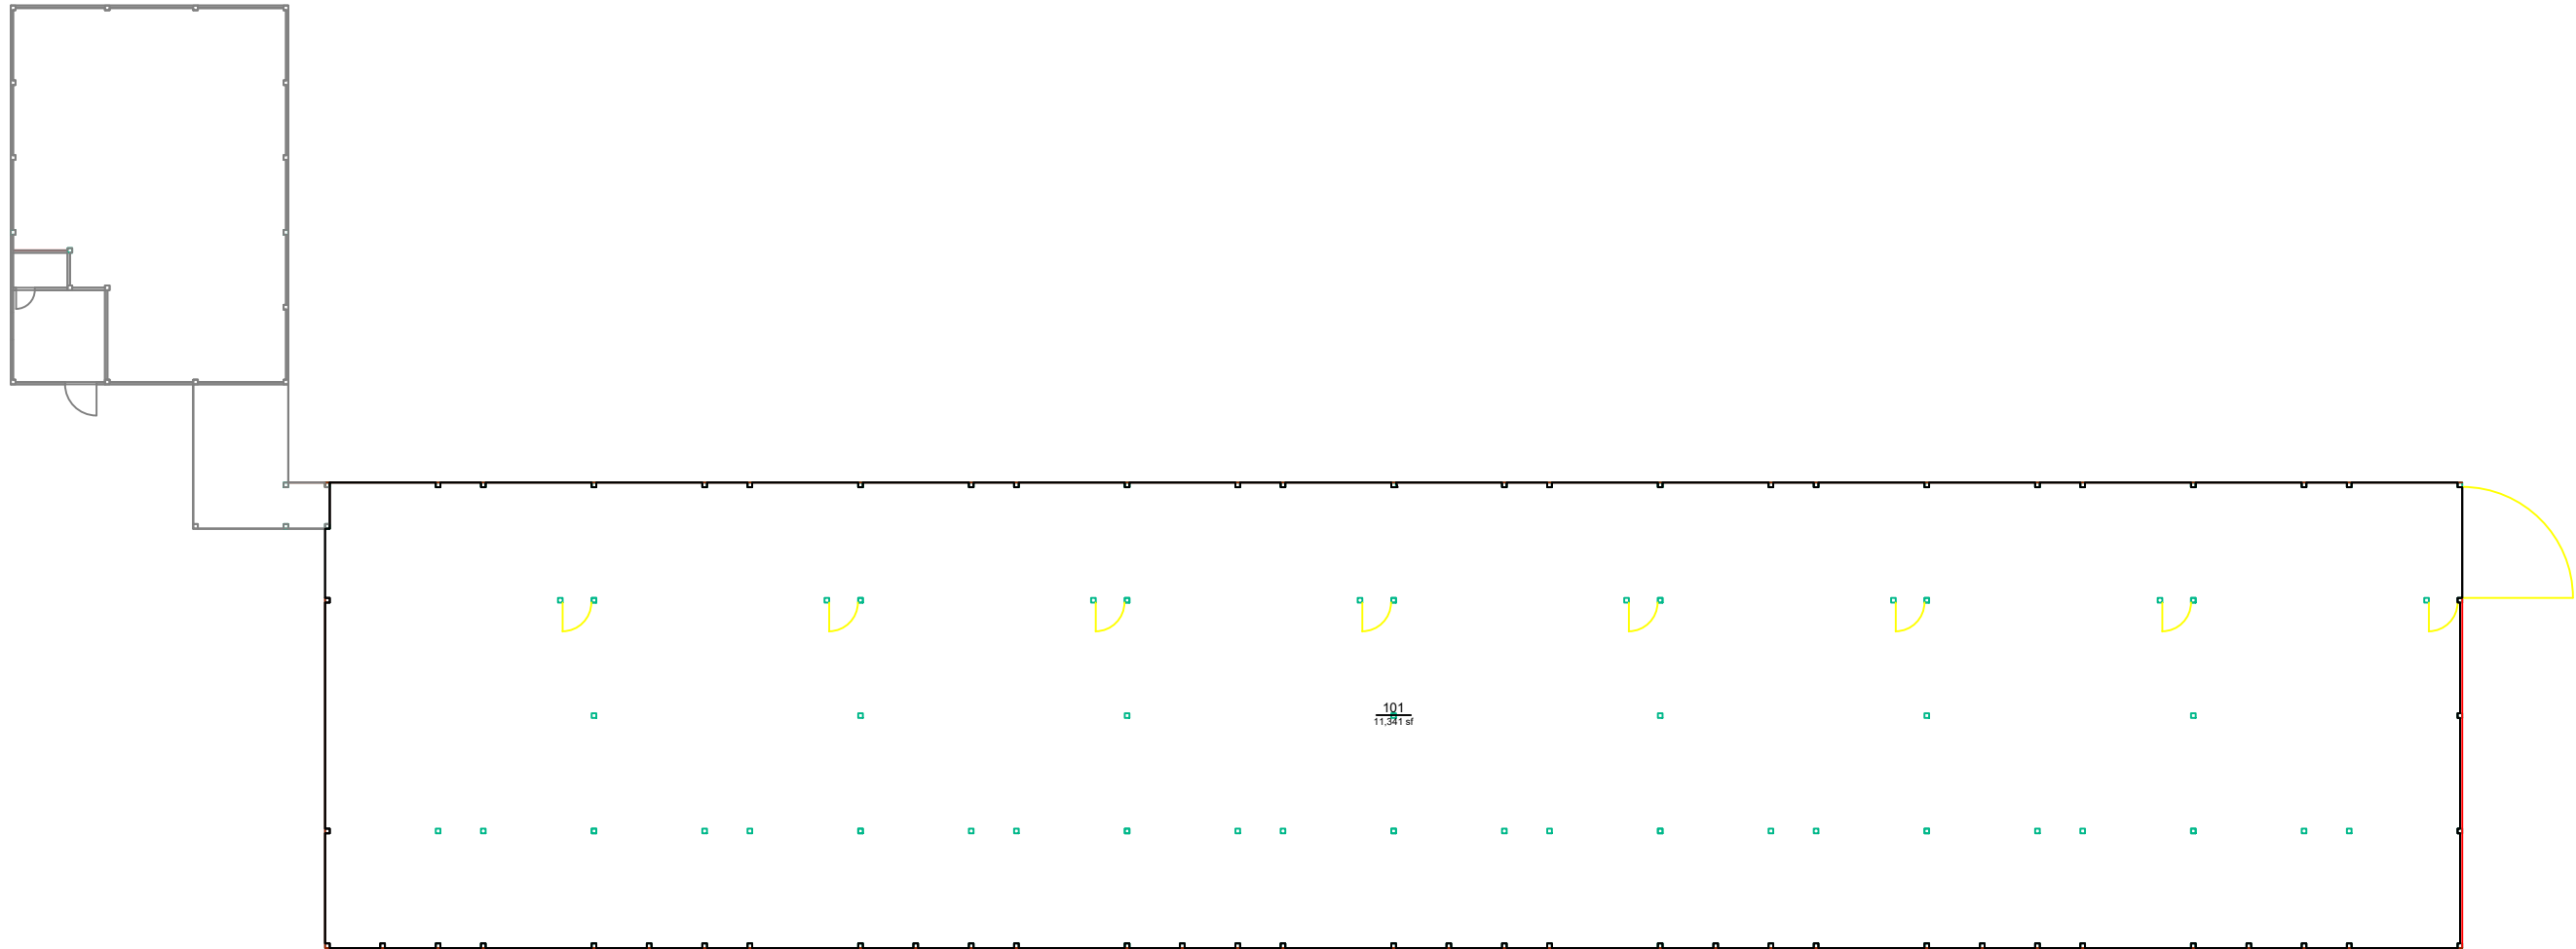

AUBURN
UNIVERSITY

**Campus Planning &
Space Management**
Facilities Management
1161 West Samford Ave, Building 1
Auburn, AL 36849

BASE FLOOR PLAN
BEEF EVALUATION: BULL TESTING FACILITY
LEVEL: 01

Building No.: AA_J1701
File Name: AA_J1701_01
Last Export: 05/19/2023
Report Created By: Amie Patterson
Report Date: 05/16/2025