



AUBURN
UNIVERSITY


Campus Planning &
Space Management

Facilities Management
1161 West Samford Ave, Building 1
Auburn, AL 36849

ROBINS AND MORTON CONSTRUCTION FIELD LABORATORY: SHOP BUILDING

BASE FLOOR PLAN

LEVEL: 01

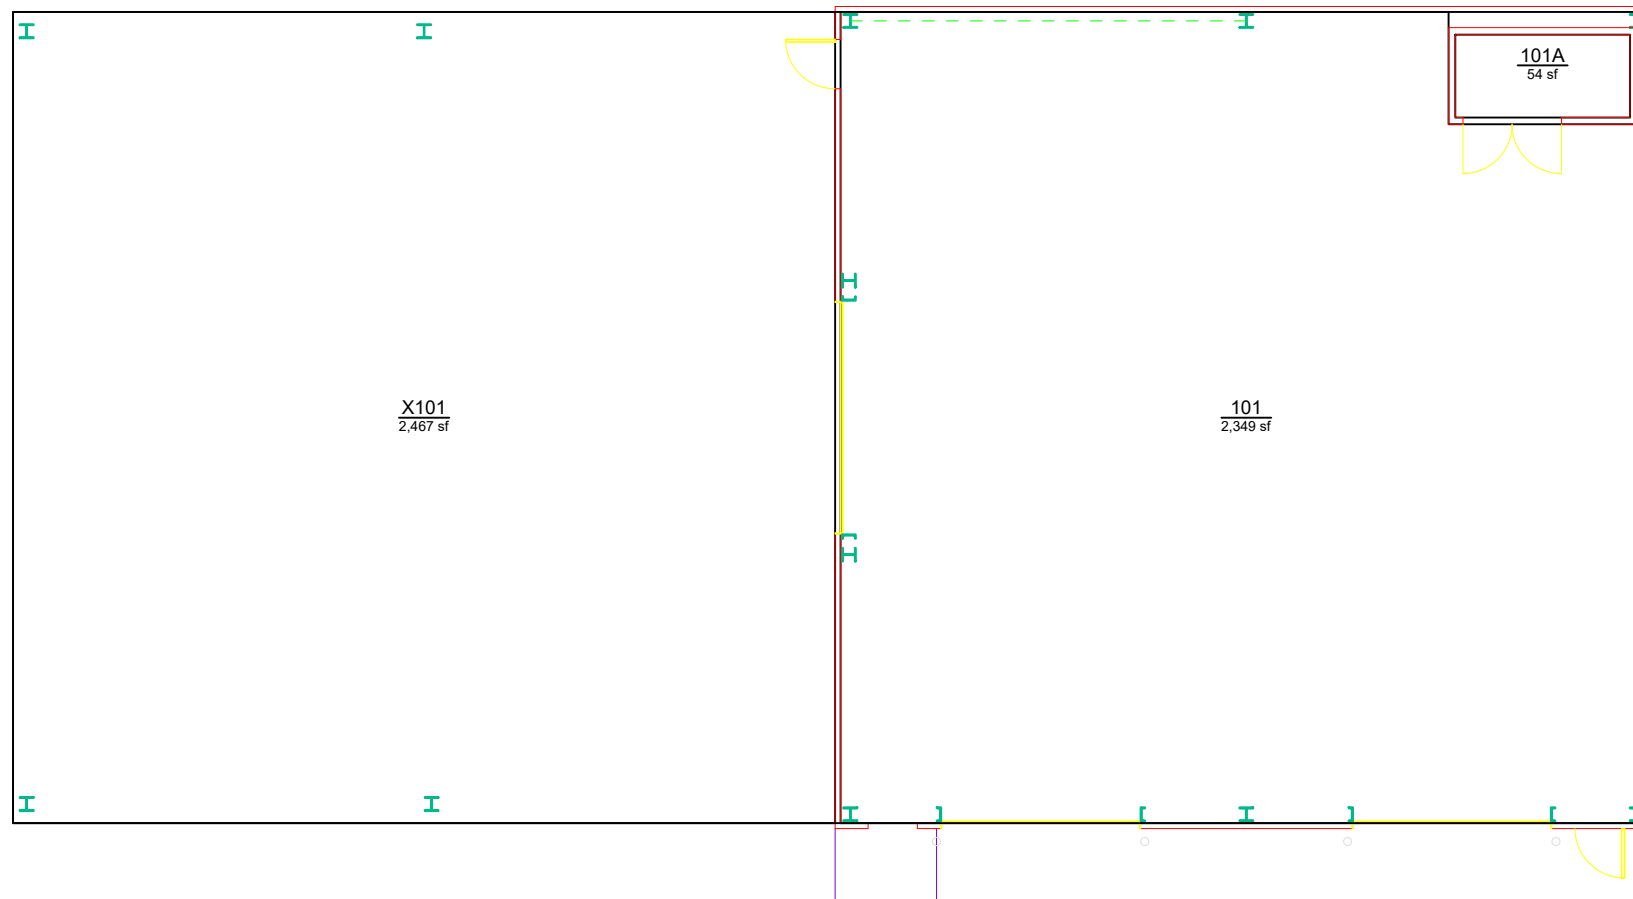

Building No.:	AA_K0502
File Name:	AA_K0502_01
Last Export:	05/21/2023
Report Created By:	Amie Patterson
Report Date:	05/19/2025