


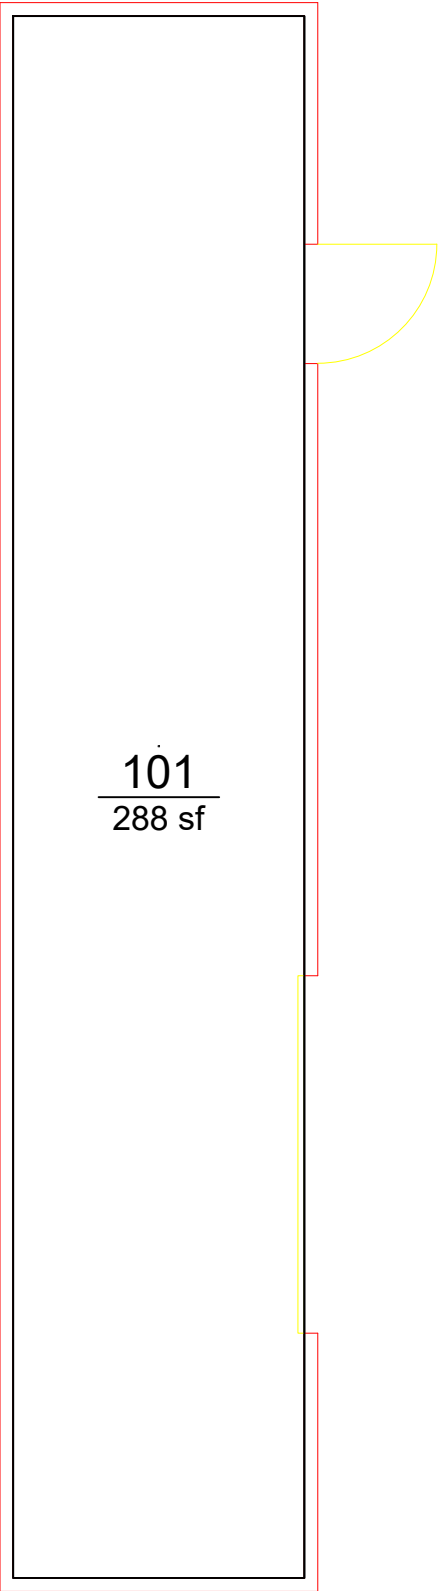

101
288 sf



AUBURN
UNIVERSITY

Campus Planning &
Space Management

Facilities Management
1161 West Samford Ave, Building 1
Auburn, AL 36849

BASE FLOOR PLAN
RMCFL: TOOL STORAGE 2
LEVEL: 01

Building No.: AA_K0506
File Name: AA_K0506_01
Last Export: 05/21/2023
Report Created By: Amie Patterson
Report Date: 05/19/2025