


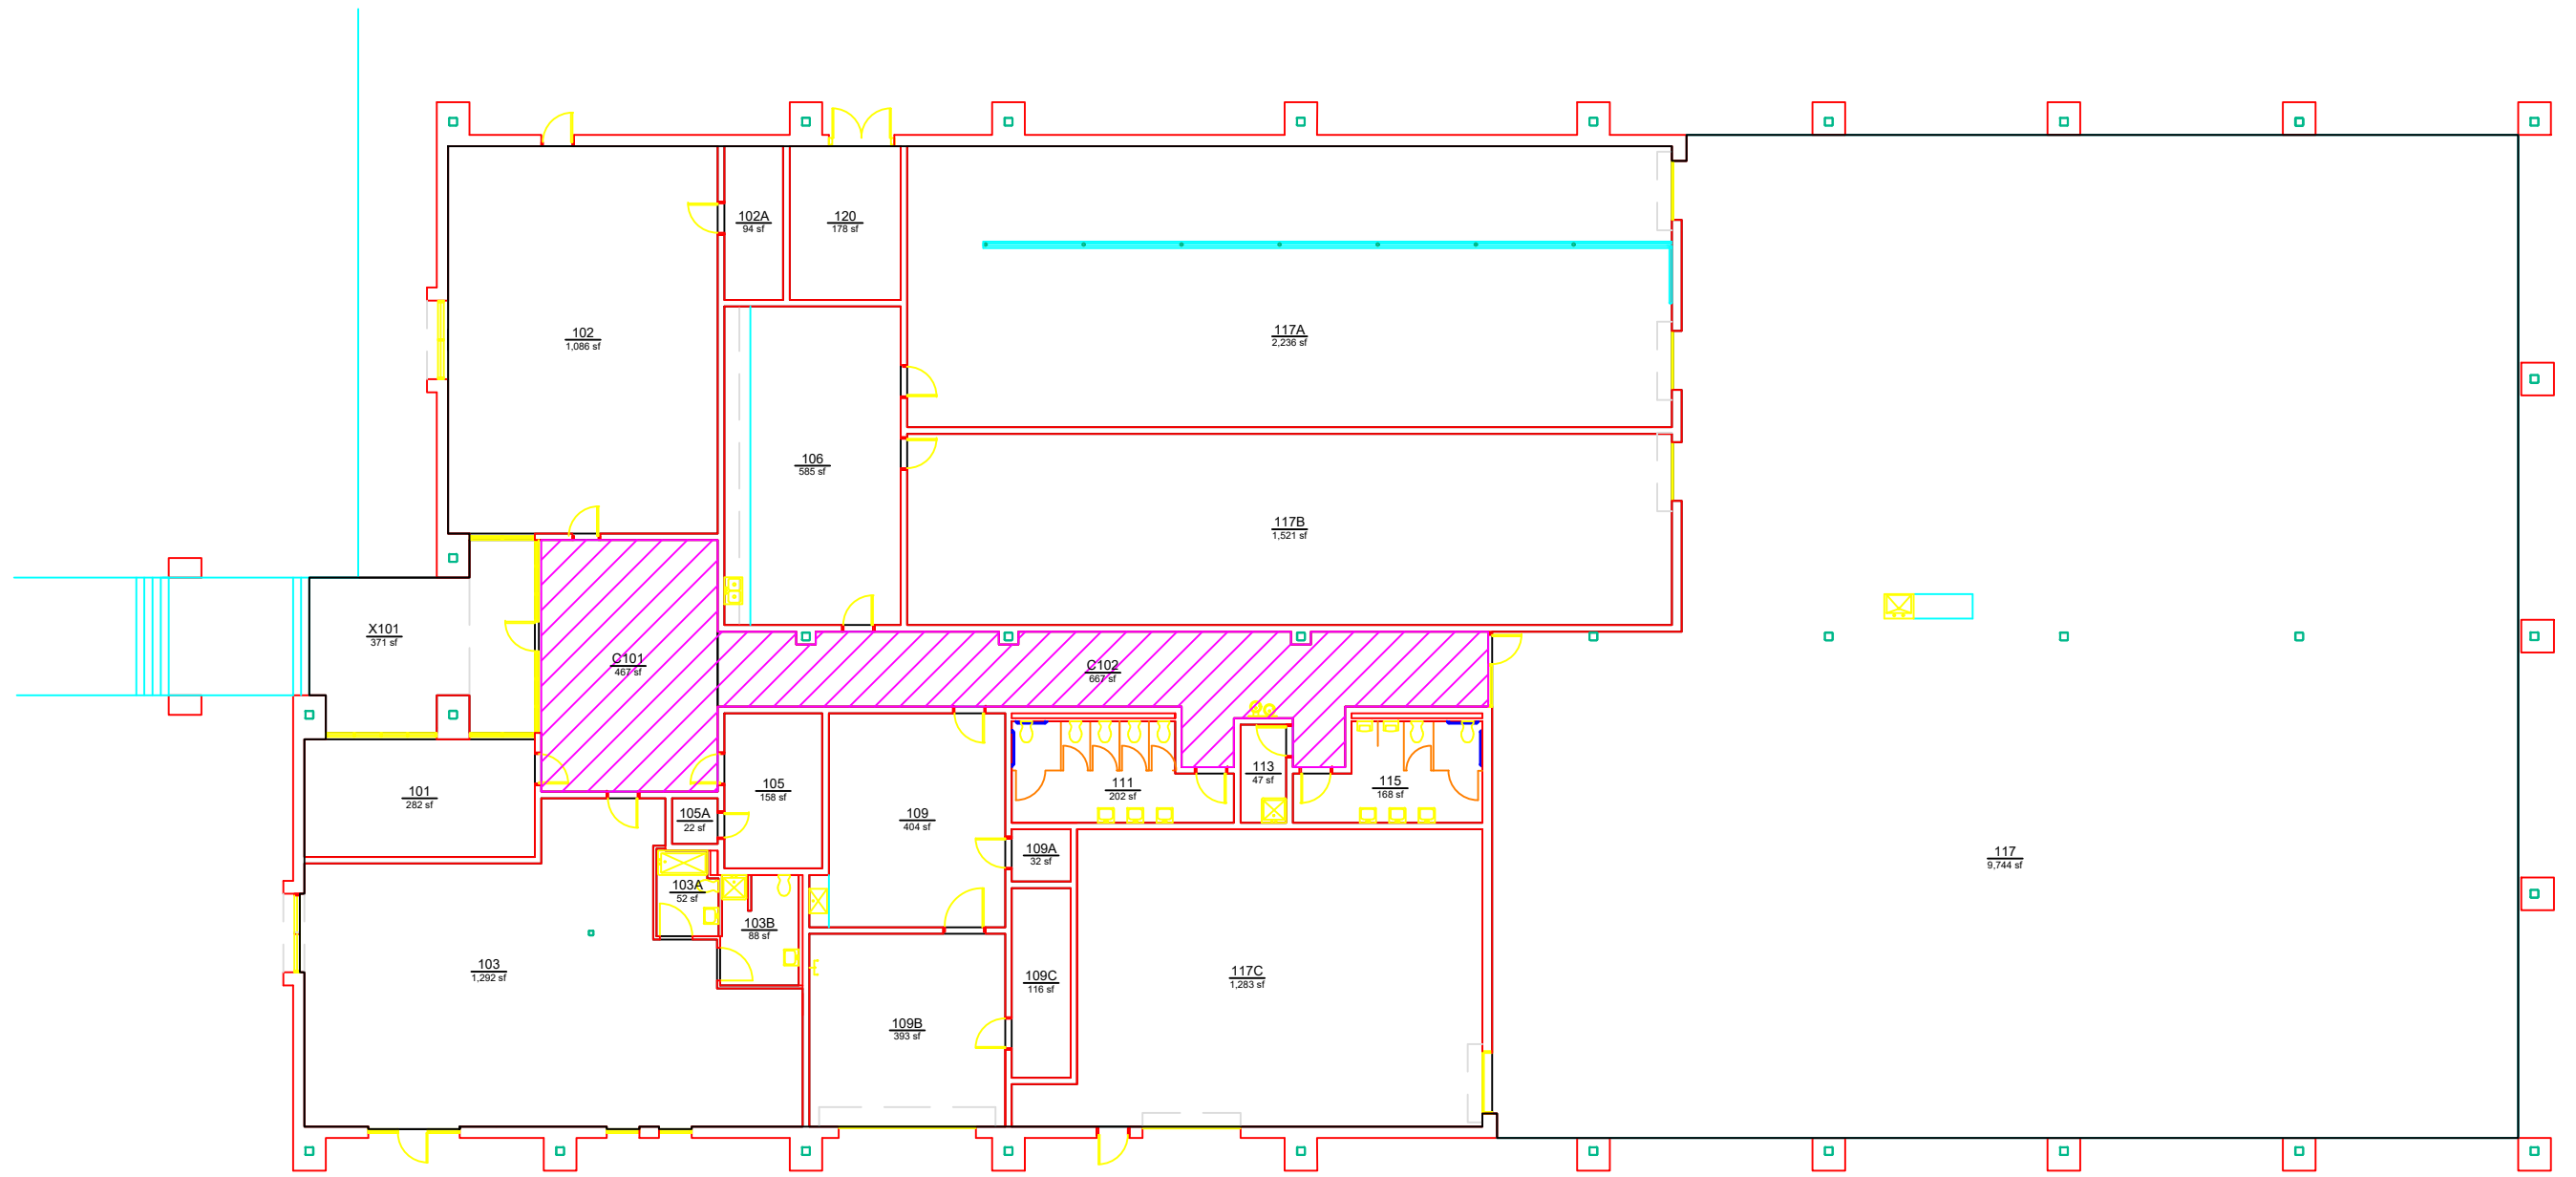

**AUBURN**  
UNIVERSITY

**Campus Planning &  
Space Management**

Facilities Management  
1161 West Samford Ave, Building 1  
Auburn, AL 36849

BASE FLOOR PLAN  
**WILSON BEEF TEACHING CENTER**  
LEVEL: 01

Building No.: AA\_K1411  
File Name: AA\_K1411\_01  
Last Export: 05/24/2023  
Report Created By: Amie Patterson  
Report Date: 05/19/2025