


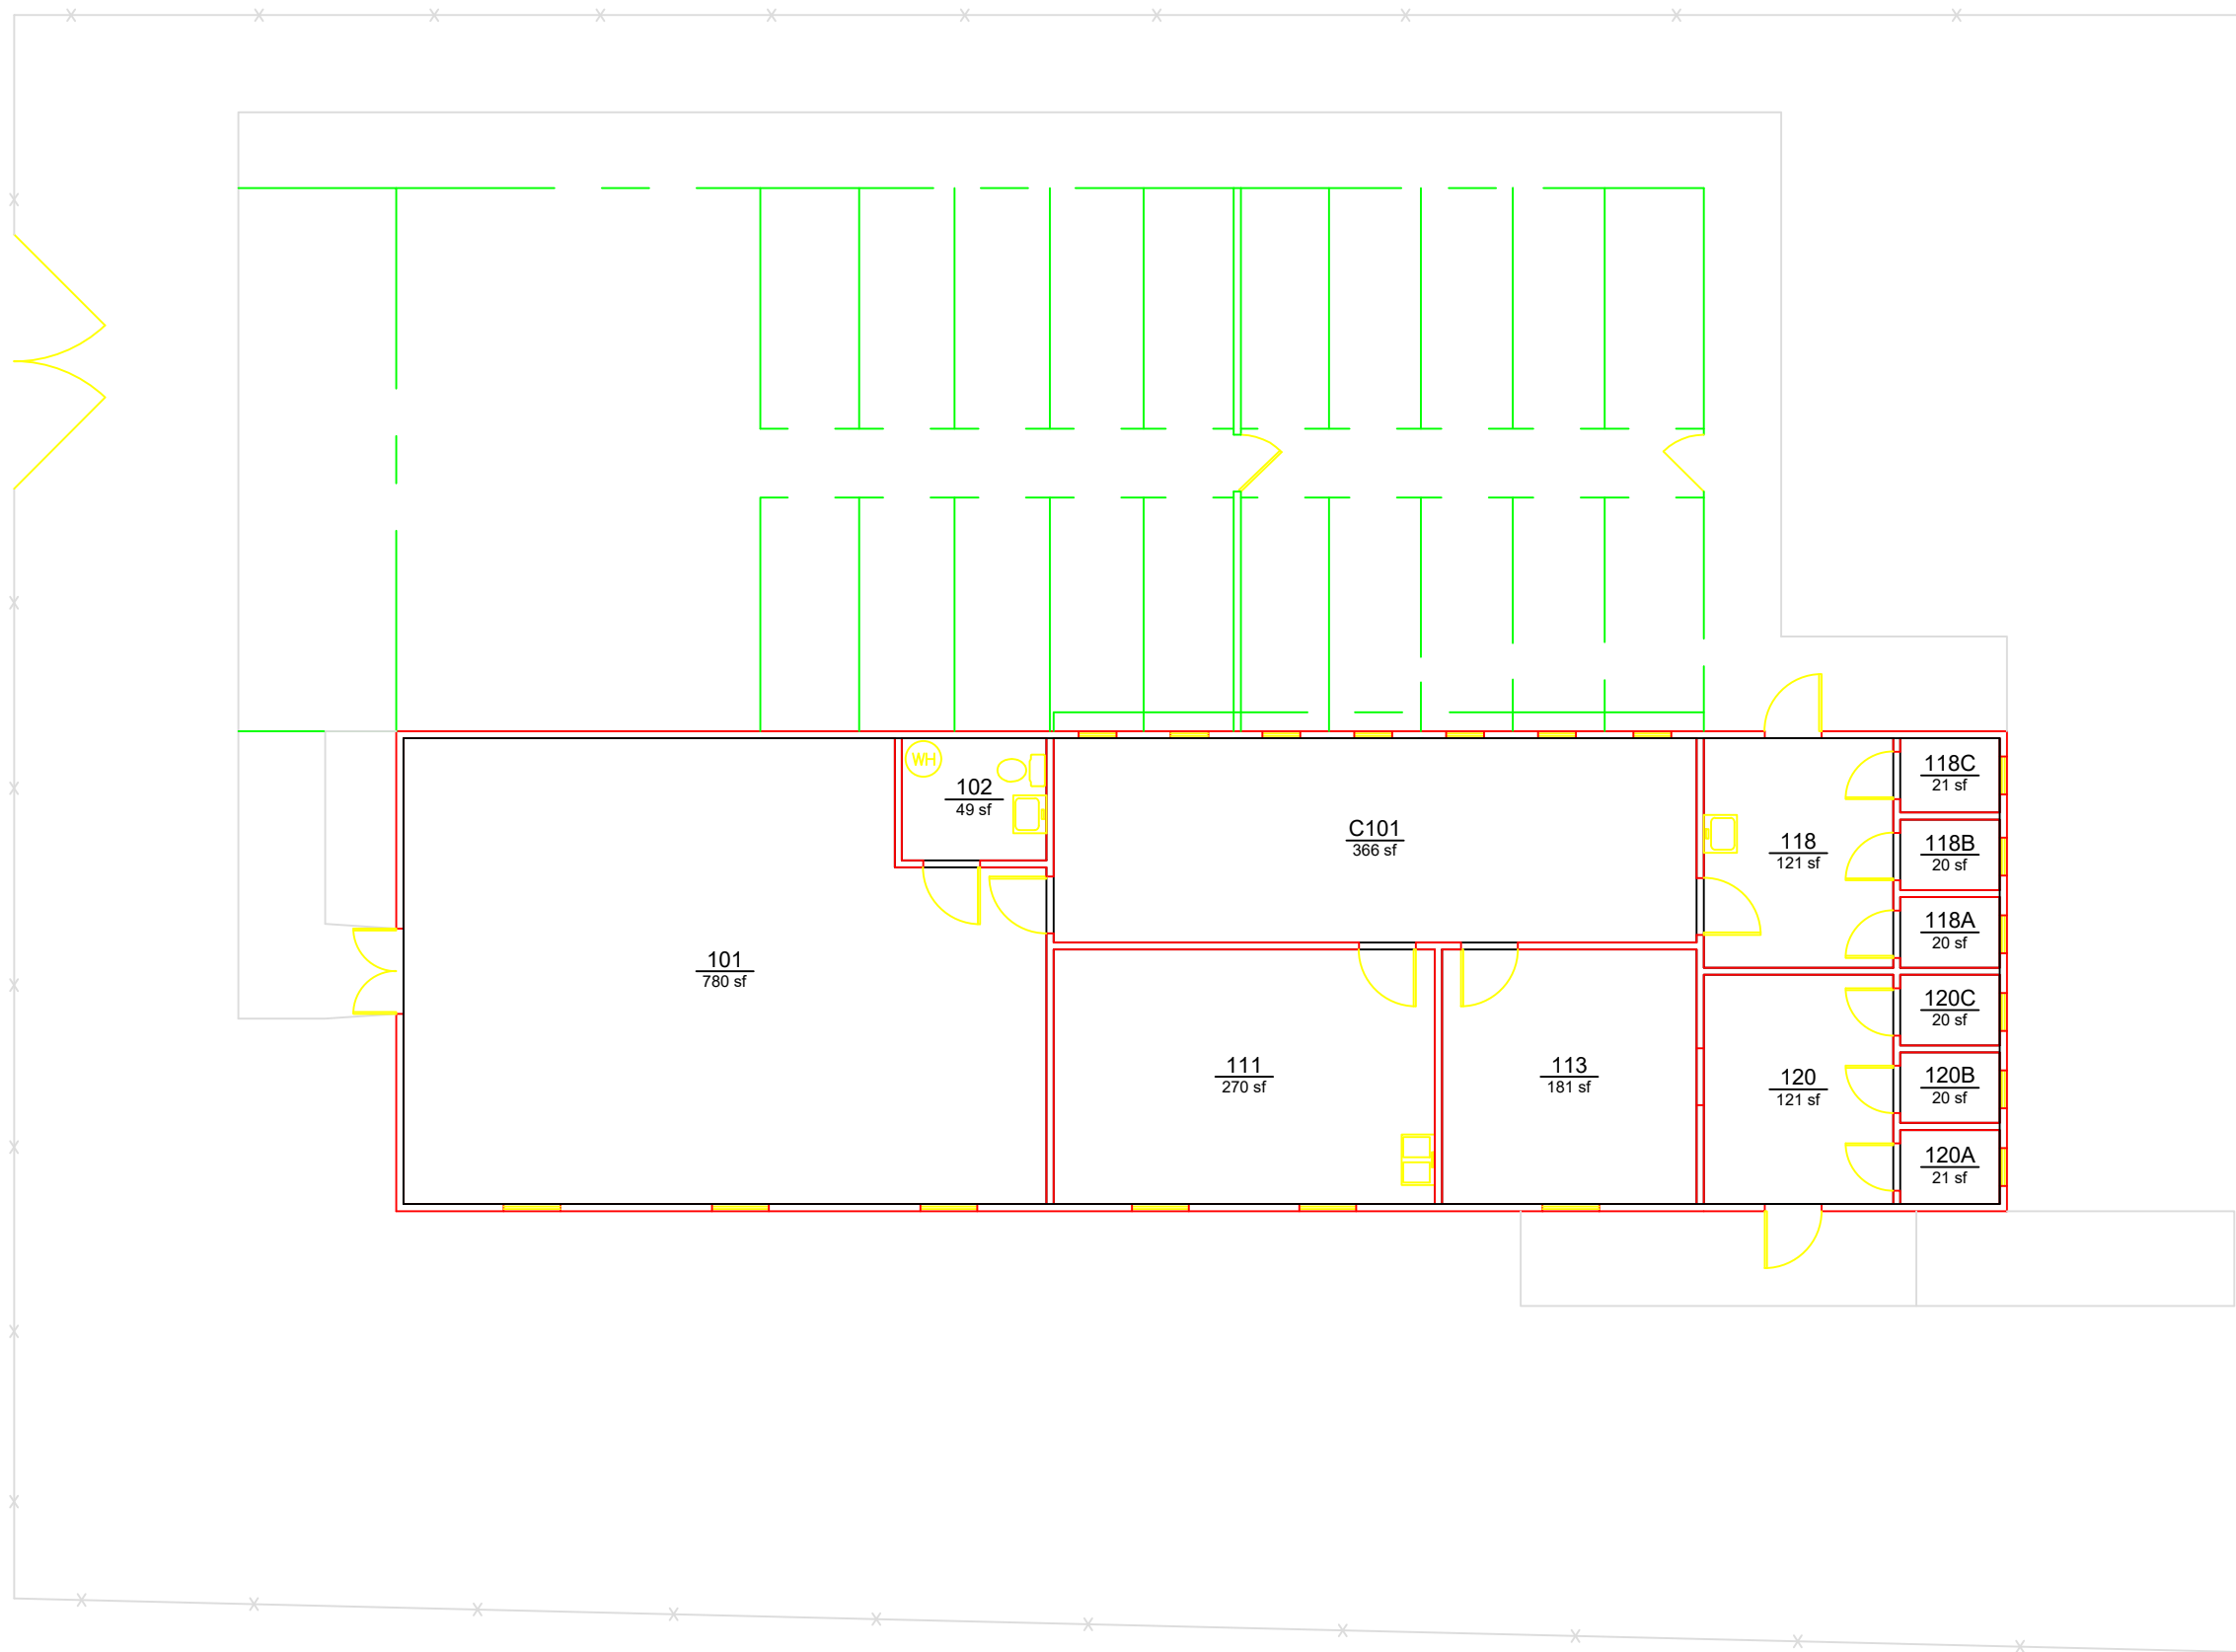

AUBURN
UNIVERSITY

**Campus Planning &
Space Management**
Facilities Management
1161 West Samford Ave, Building 1
Auburn, AL 36849

BASE FLOOR PLAN
AVIARY RESEARCH LABORATORY 1
LEVEL: 01

Building No.: AA_L0804
File Name: AA_L0804_01
Last Export: 05/24/2023
Report Created By: Amie Patterson
Report Date: 05/20/2025