


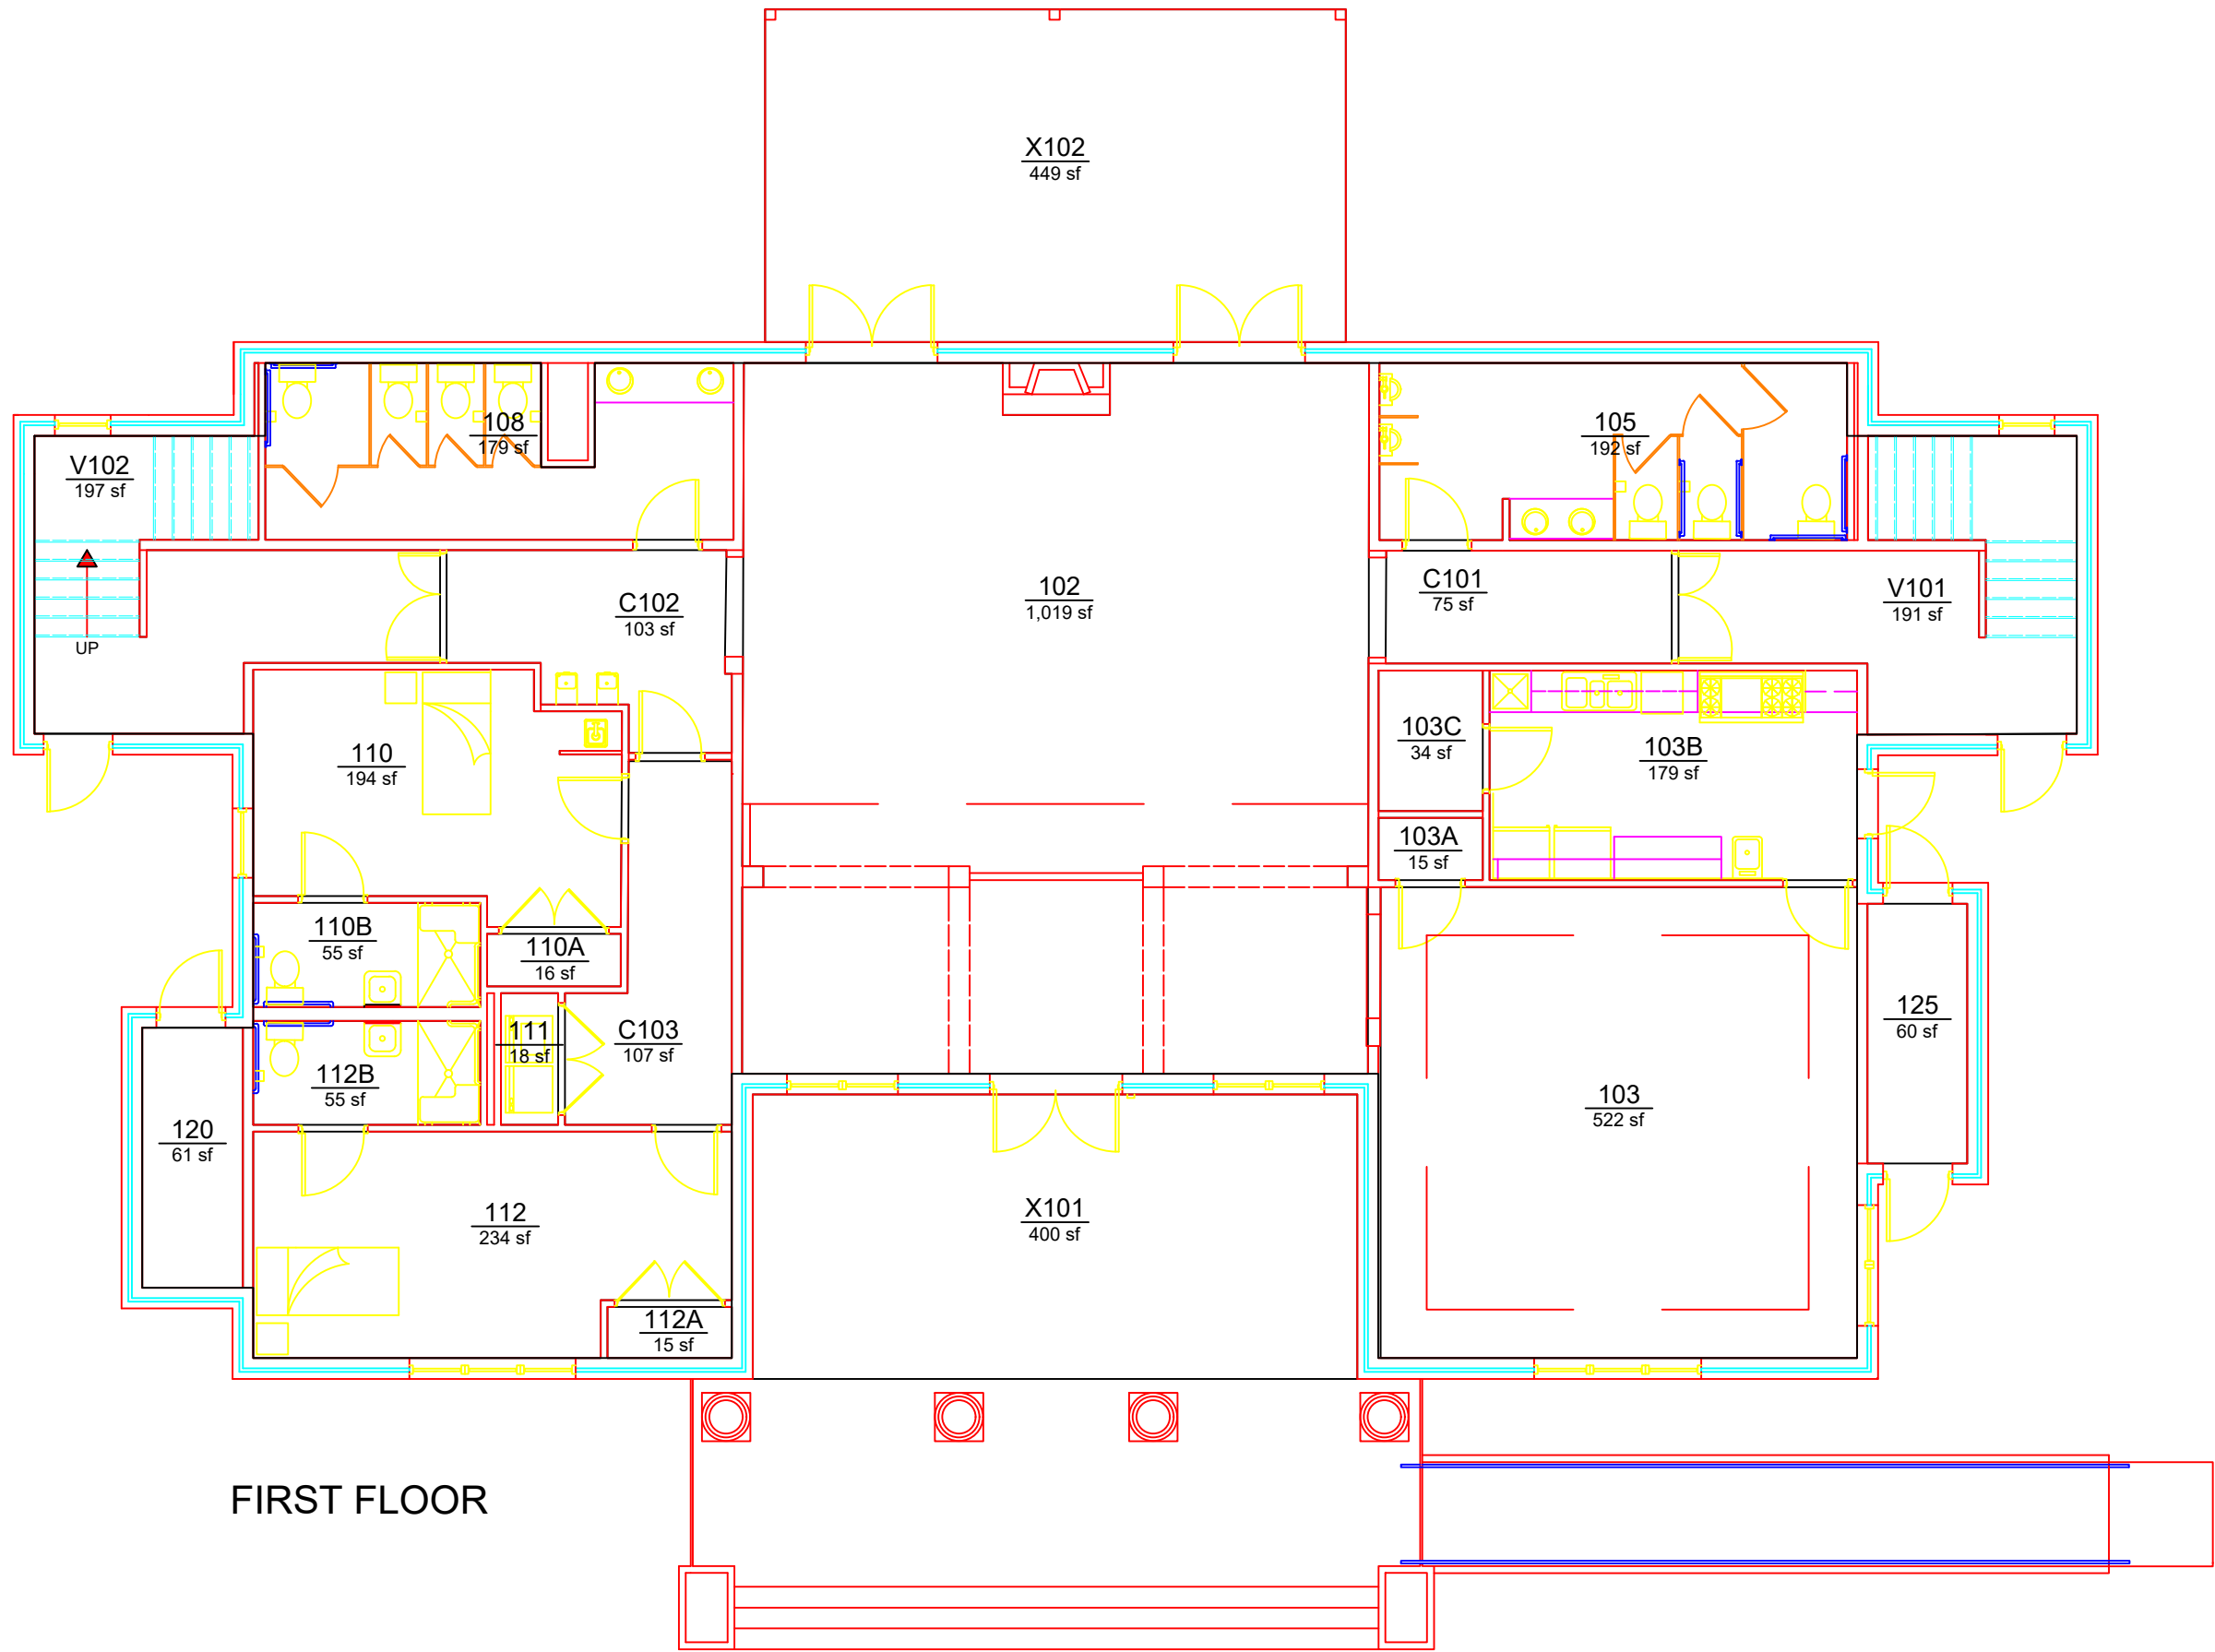

FIRST FLOOR



Campus Planning &
Space Management
Facilities Management
1161 West Samford Ave, Building 1
Auburn, AL 36849

BASE FLOOR PLAN
941 LEM MORRISON DRIVE
LEVEL: 01

Building No.: AA_L0901
File Name: AA_L0901_01
Last Export: 03/25/2025
Report Created By: Amie Patterson
Report Date: 05/20/2025