


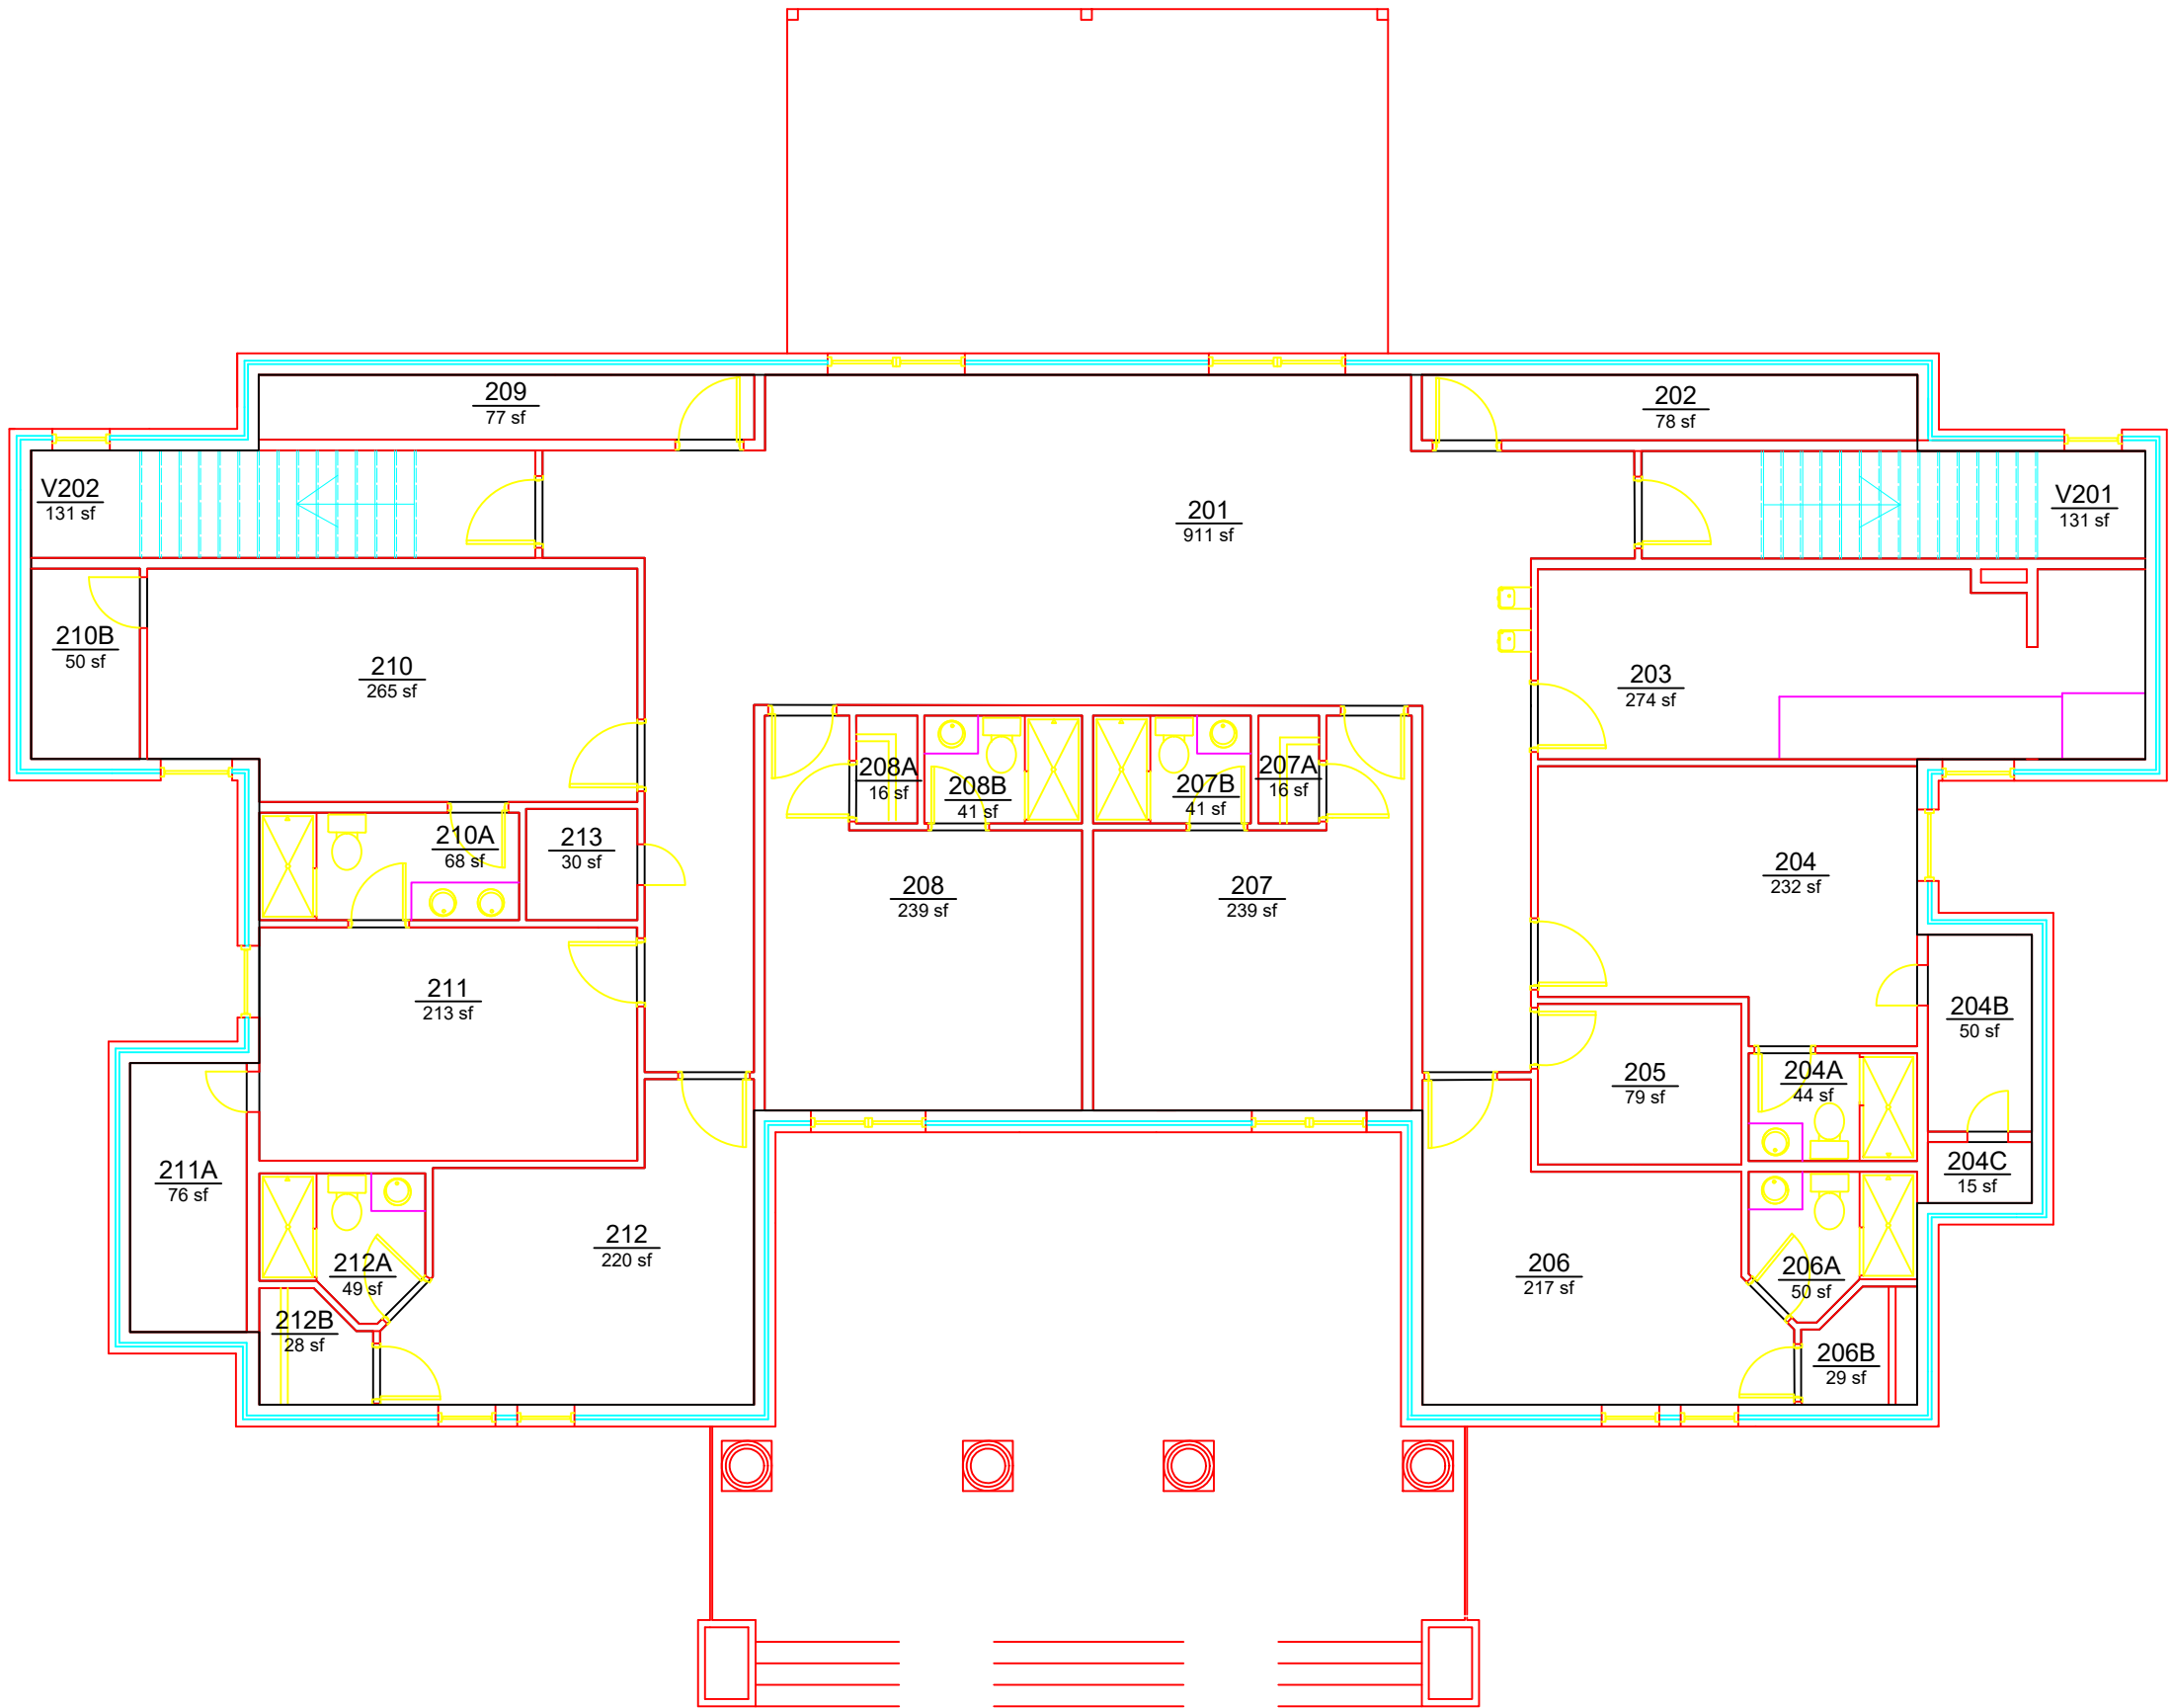

AUBURN
UNIVERSITY

**Campus Planning &
Space Management**
Facilities Management
1161 West Samford Ave, Building 1
Auburn, AL 36849

BASE FLOOR PLAN
941 LEM MORRISON DRIVE
LEVEL: 02

Building No.: AA_L0901
File Name: AA_L0901_02
Last Export: 03/11/2025
Report Created By: Amie Patterson
Report Date: 05/20/2025