


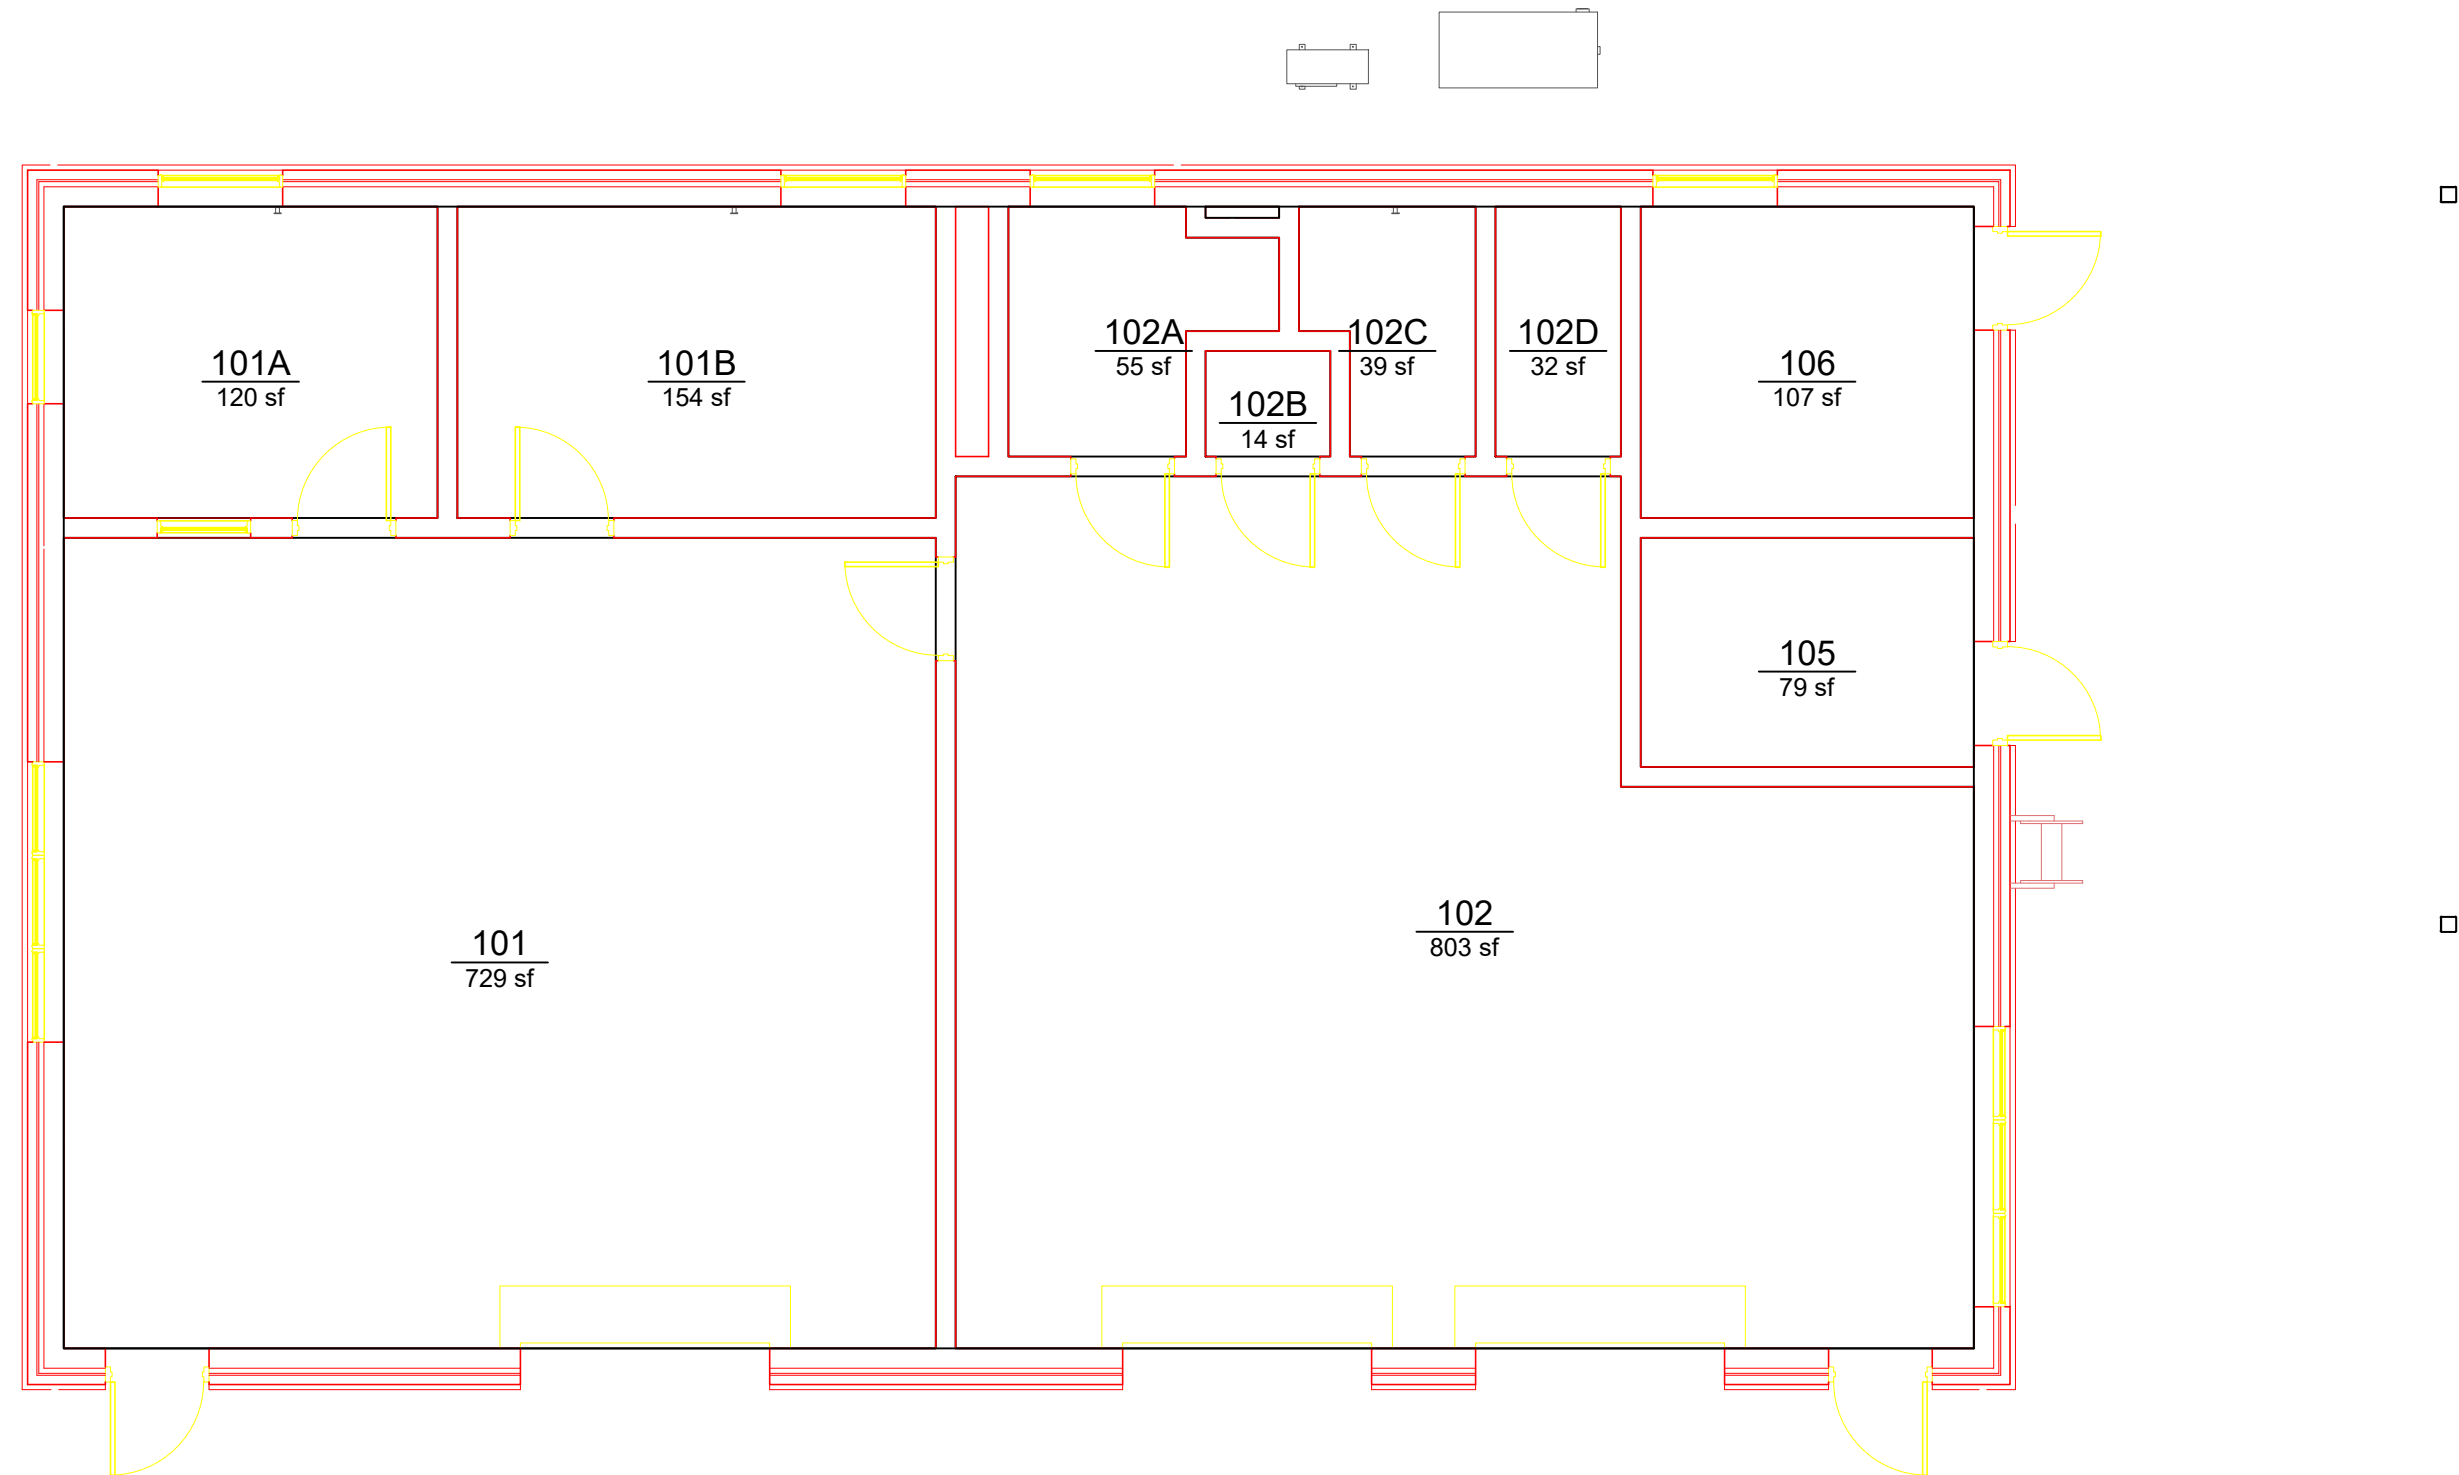

AUBURN
UNIVERSITY

**Campus Planning &
Space Management**
Facilities Management
1161 West Samford Ave, Building 1
Auburn, AL 36849

BASE FLOOR PLAN
SPORTSPLEX: MAINTENANCE BUILDING
LEVEL: 01

Building No.: AA N1301
File Name: AA N1301_01
Last Export: 05/24/2023
Report Created By: Amie Patterson
Report Date: 05/20/2025