


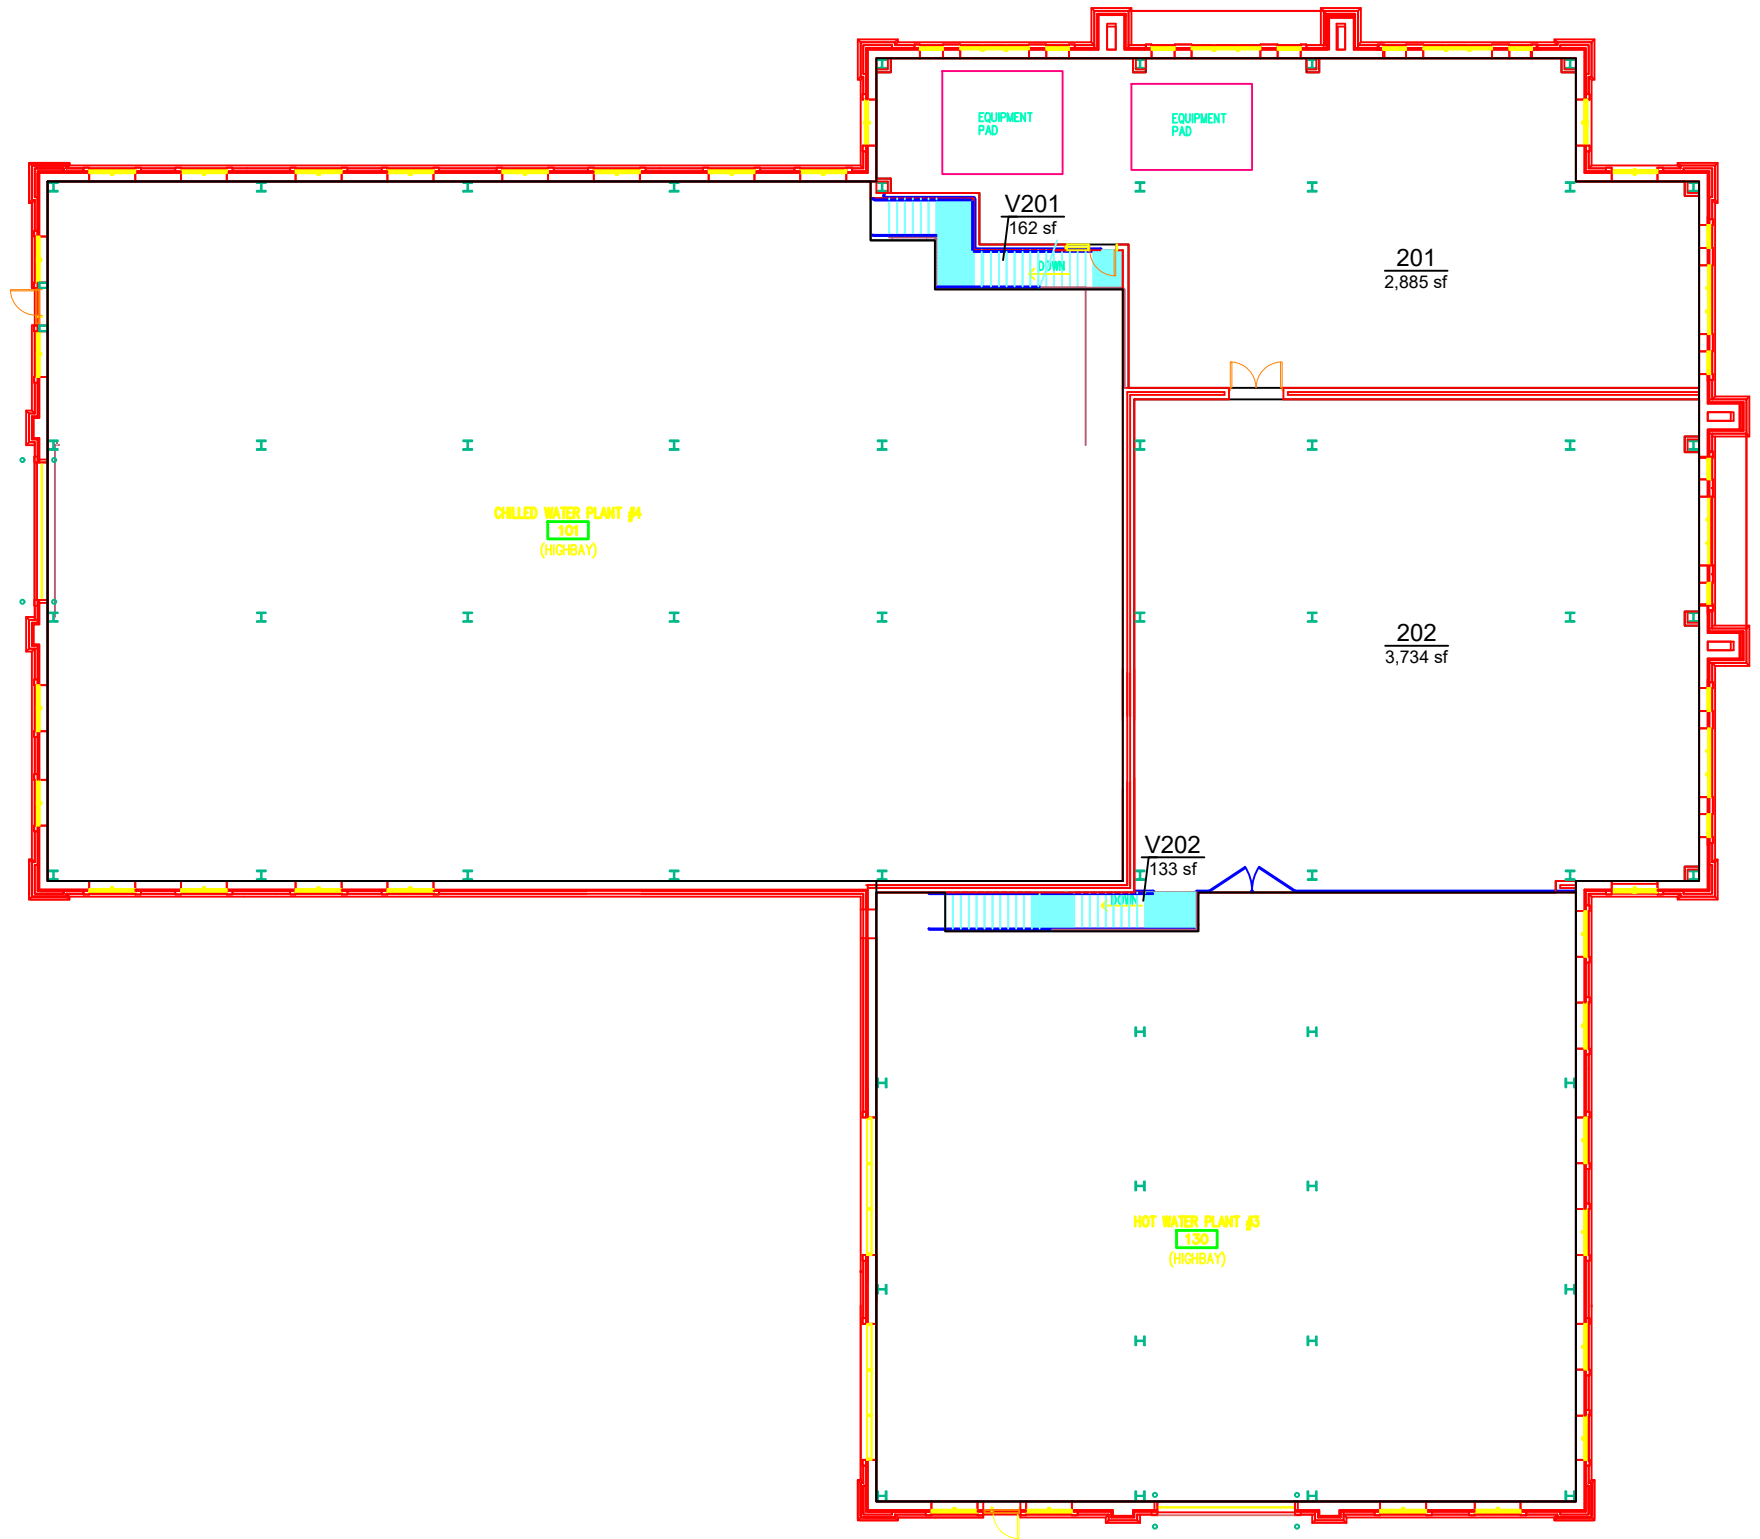

AUBURN
UNIVERSITY

Campus Planning &
Space Management
Facilities Management
1161 West Samford Ave, Building 1
Auburn, AL 36849

BASE FLOOR PLAN
DISTRICT ENERGY PLANT
LEVEL: 02

Building No.: AA_P0402
File Name: AA_P0402_02
Last Export: 06/04/2023
Report Created By: Amie Patterson
Report Date: 05/20/2025