


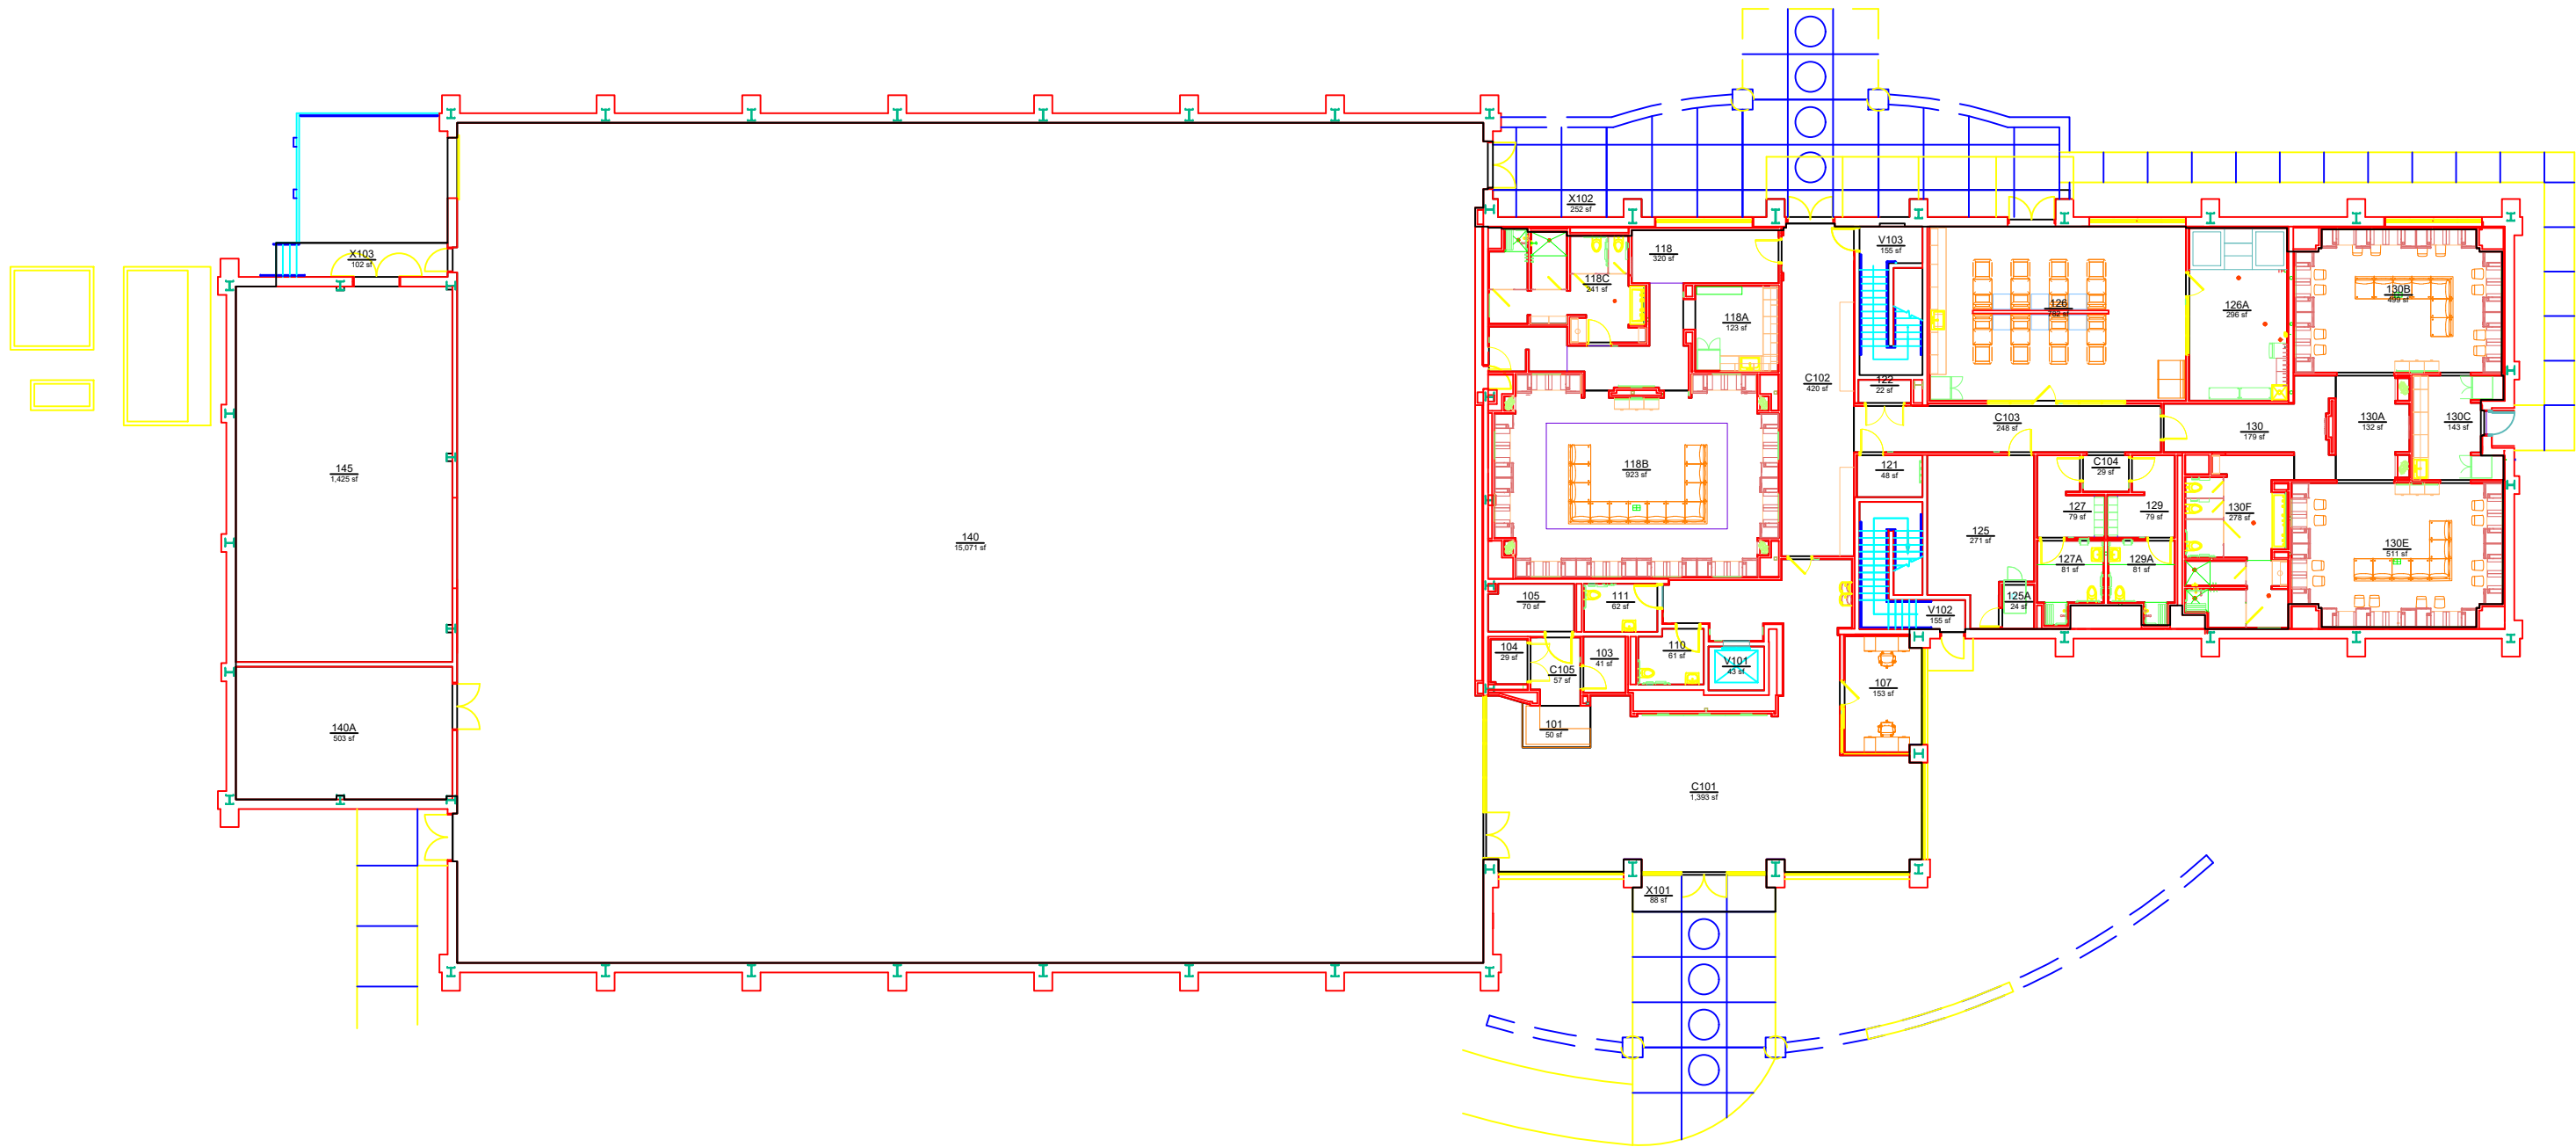

BASE FLOOR PLAN
MCWHORTER CENTER
LEVEL: 01



Office of the
University Architect
Facilities Management
1161 West Samford Ave., Building 1
Auburn, AL 36849

Building No.: AA P0801
File Name: AA P0801_01
Last Export: 02/01/2024
Report Created By: Amie Patterson
Report Date: 05/20/2025