




AUBURN
UNIVERSITY

Campus Planning &
Space Management

Facilities Management
1161 West Samford Ave, Building 1
Auburn, AL 36849

BASE FLOOR PLAN
SPORTSPLEX: MAINTENANCE POLE BARN
LEVEL: 01



Building No.: AA_P1301
File Name: AA_P1301_01
Last Export: 06/04/2023
Report Created By: Amie Patterson
Report Date: 05/20/2025