


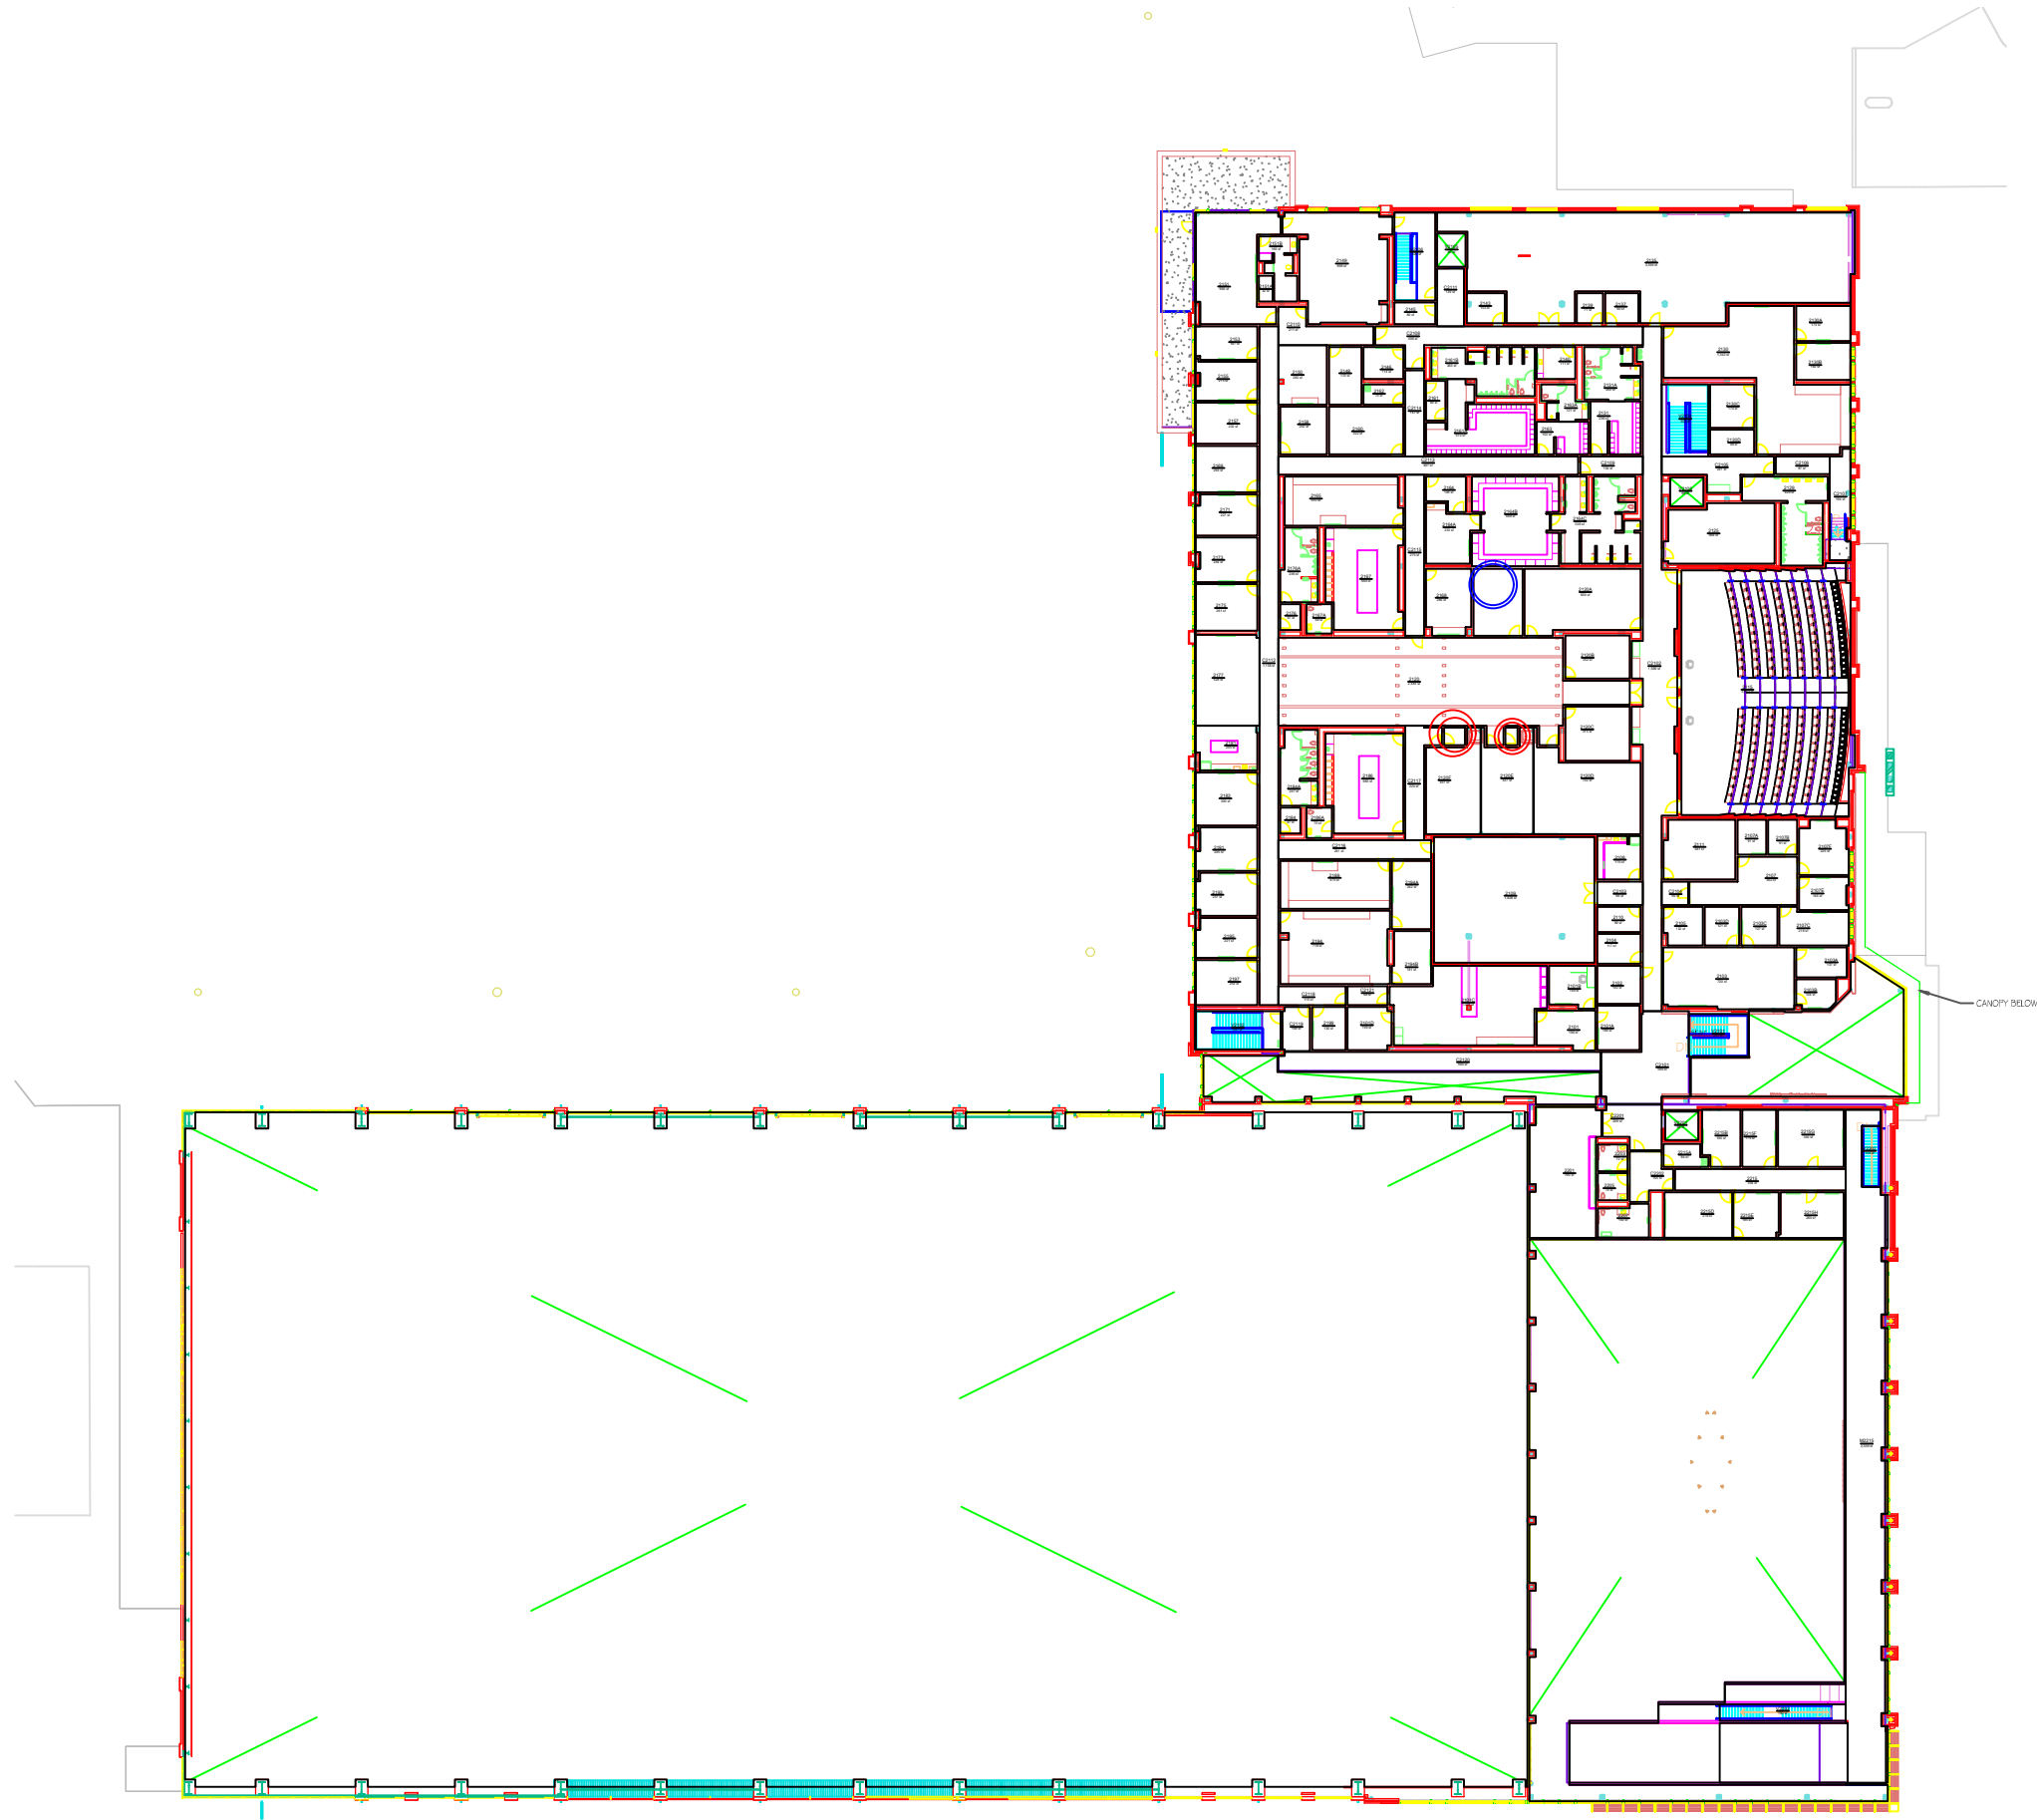

AUBURN
UNIVERSITY

**Campus Planning &
Space Management**
Facilities Management
1161 West Samford Ave, Building 1
Auburn, AL 36849

BASE FLOOR PLAN
WOLTOSZ FOOTBALL PERFORMANCE CENTER
LEVEL: 02

Building No.: AA_Q0802
File Name: AA_Q0802_02
Last Export: 05/31/2023
Report Created By: Amie Patterson
Report Date: 05/20/2025