


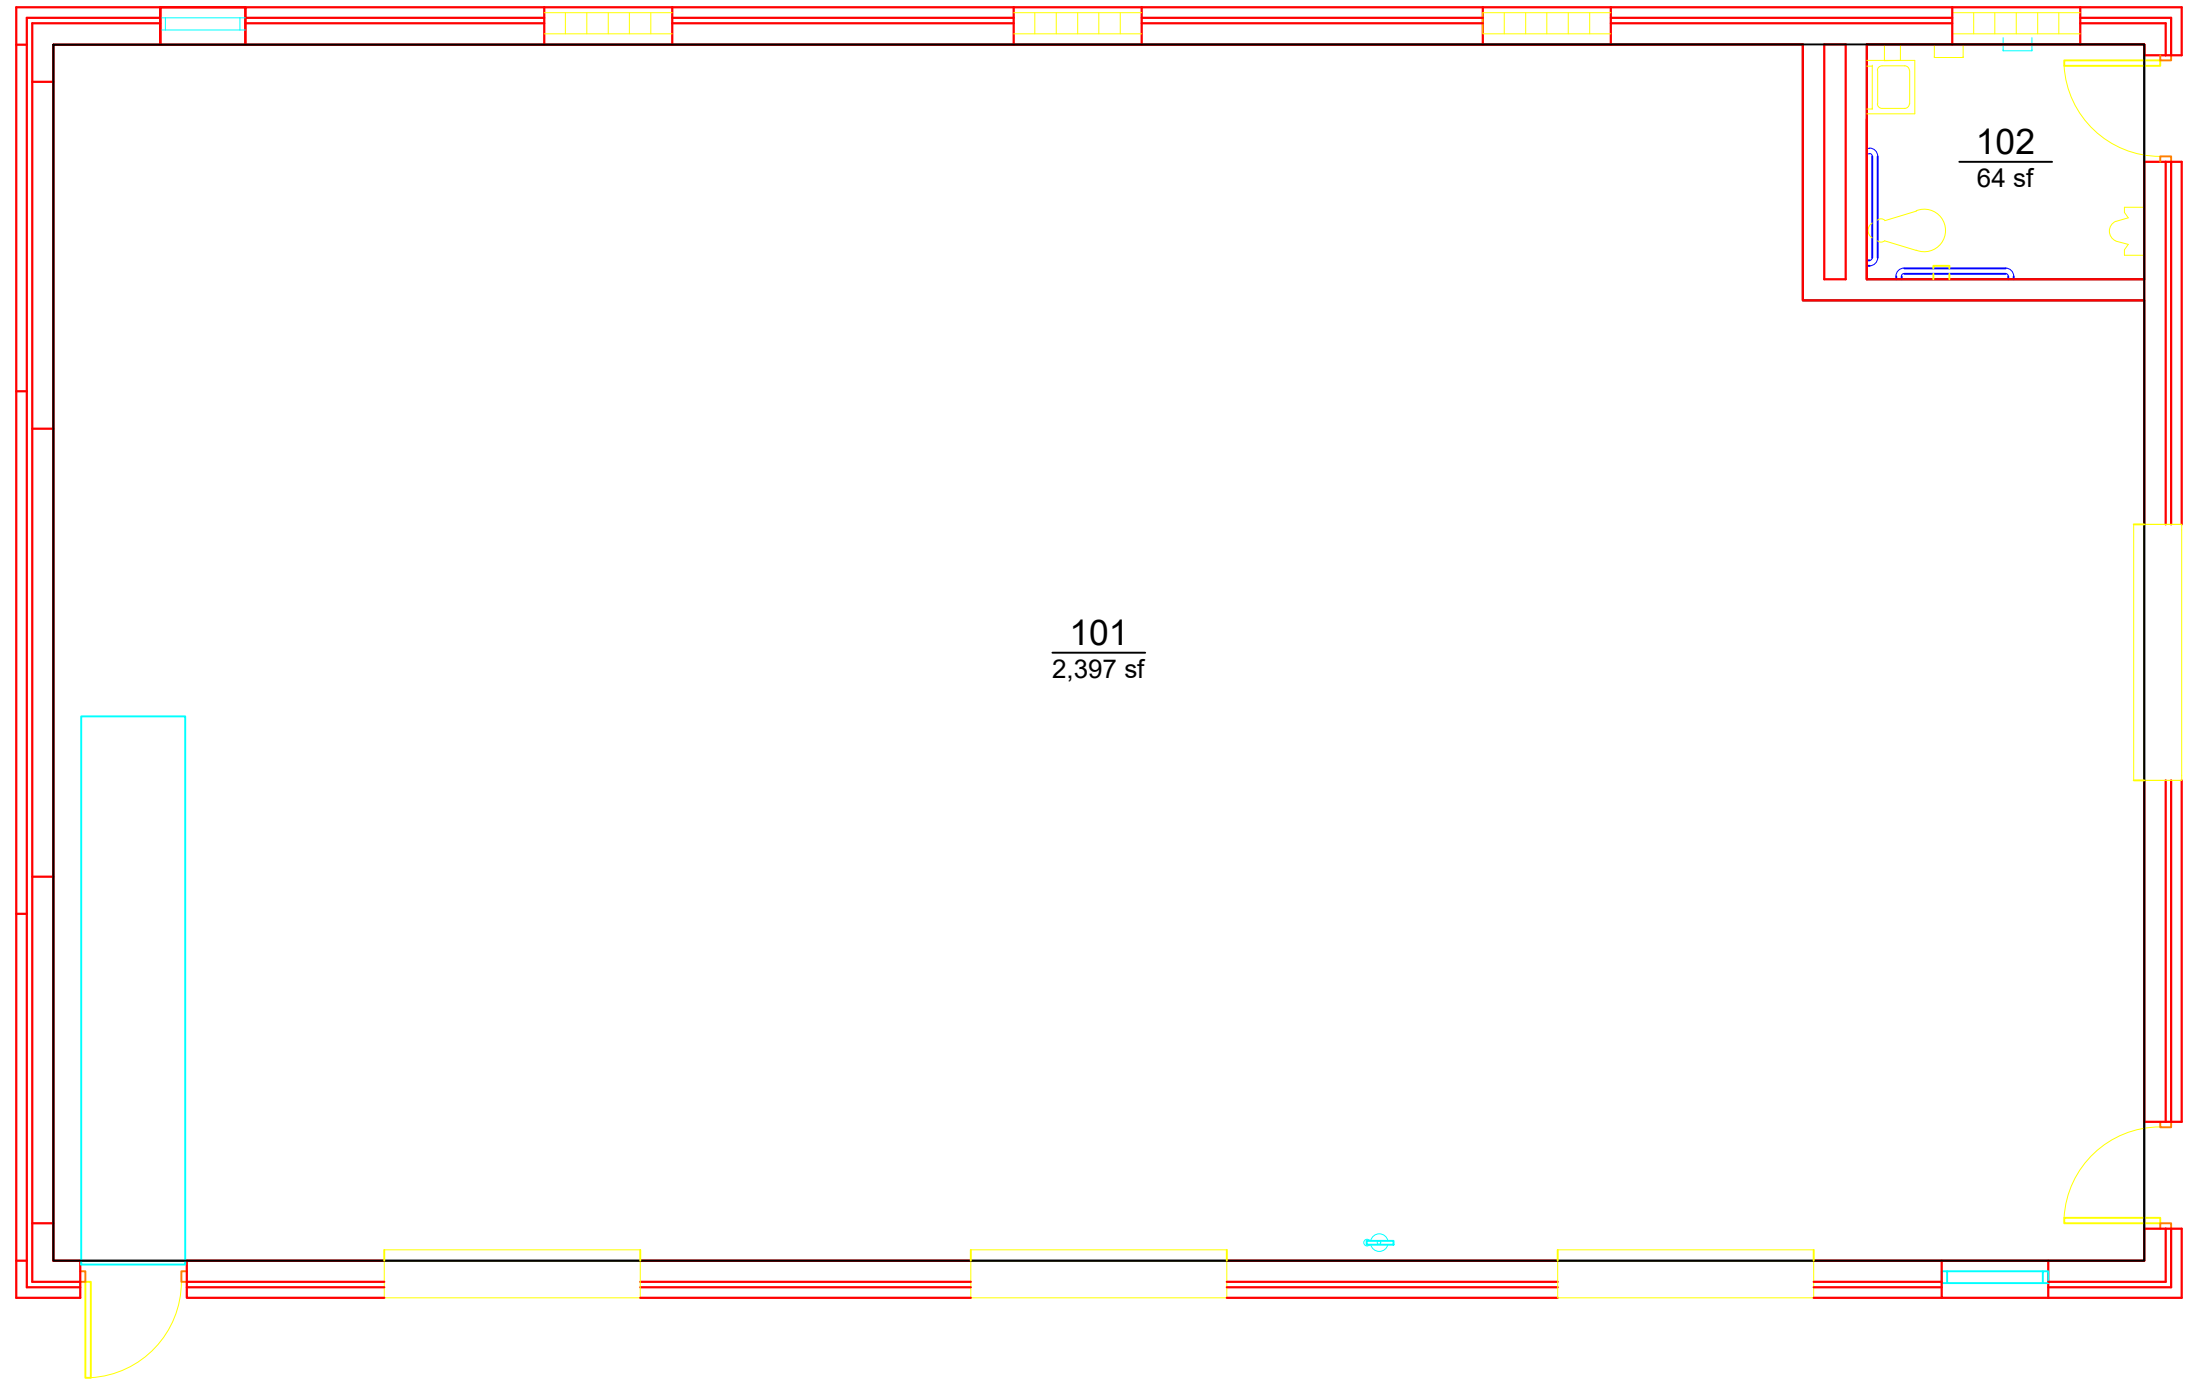

AUBURN
UNIVERSITY

**Campus Planning &
Space Management**
Facilities Management
1161 West Samford Ave, Building 1
Auburn, AL 36849

BASE FLOOR PLAN
HUTSELL-ROSEN TRACK: STORAGE 2
LEVEL: 01

Building No.: AA Q1001
File Name: AA Q1001_01
Last Export: 09/27/2023
Report Created By: Amie Patterson
Report Date: 05/20/2025