


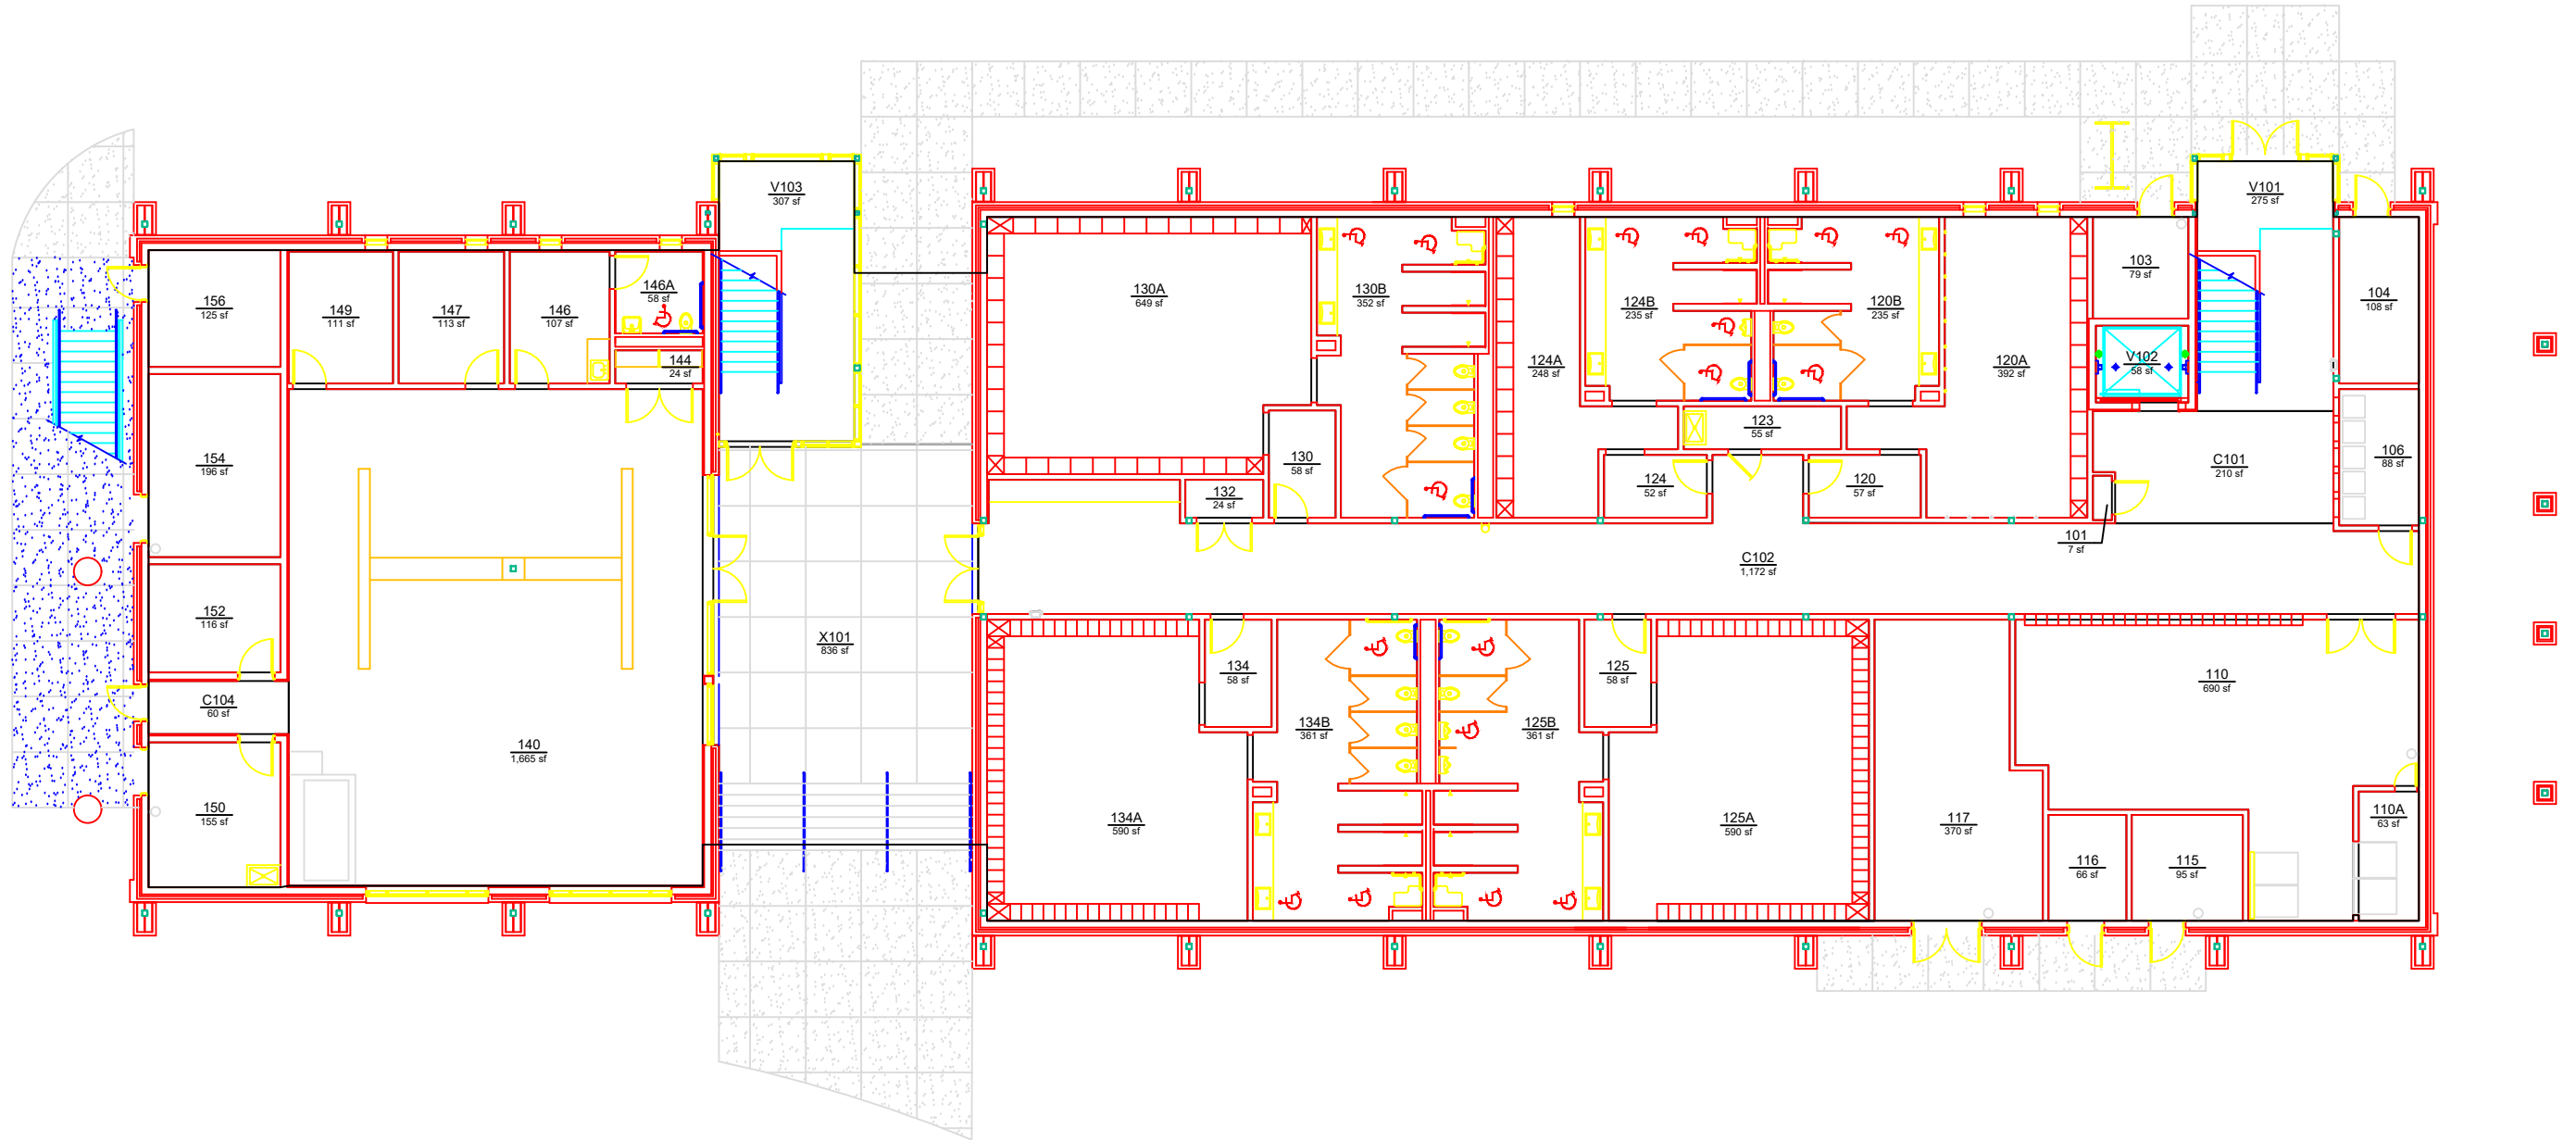

AUBURN
UNIVERSITY

Campus Planning &
Space Management
Facilities Management
1161 West Samford Ave, Building 1
Auburn, AL 36849

BASE FLOOR PLAN
SOCCKER AND TRACK FACILITY
LEVEL: 01

Building No.: AA Q1002
File Name: AA Q1002_01
Last Export: 06/01/2023
Report Created By: Amie Patterson
Report Date: 05/20/2025