


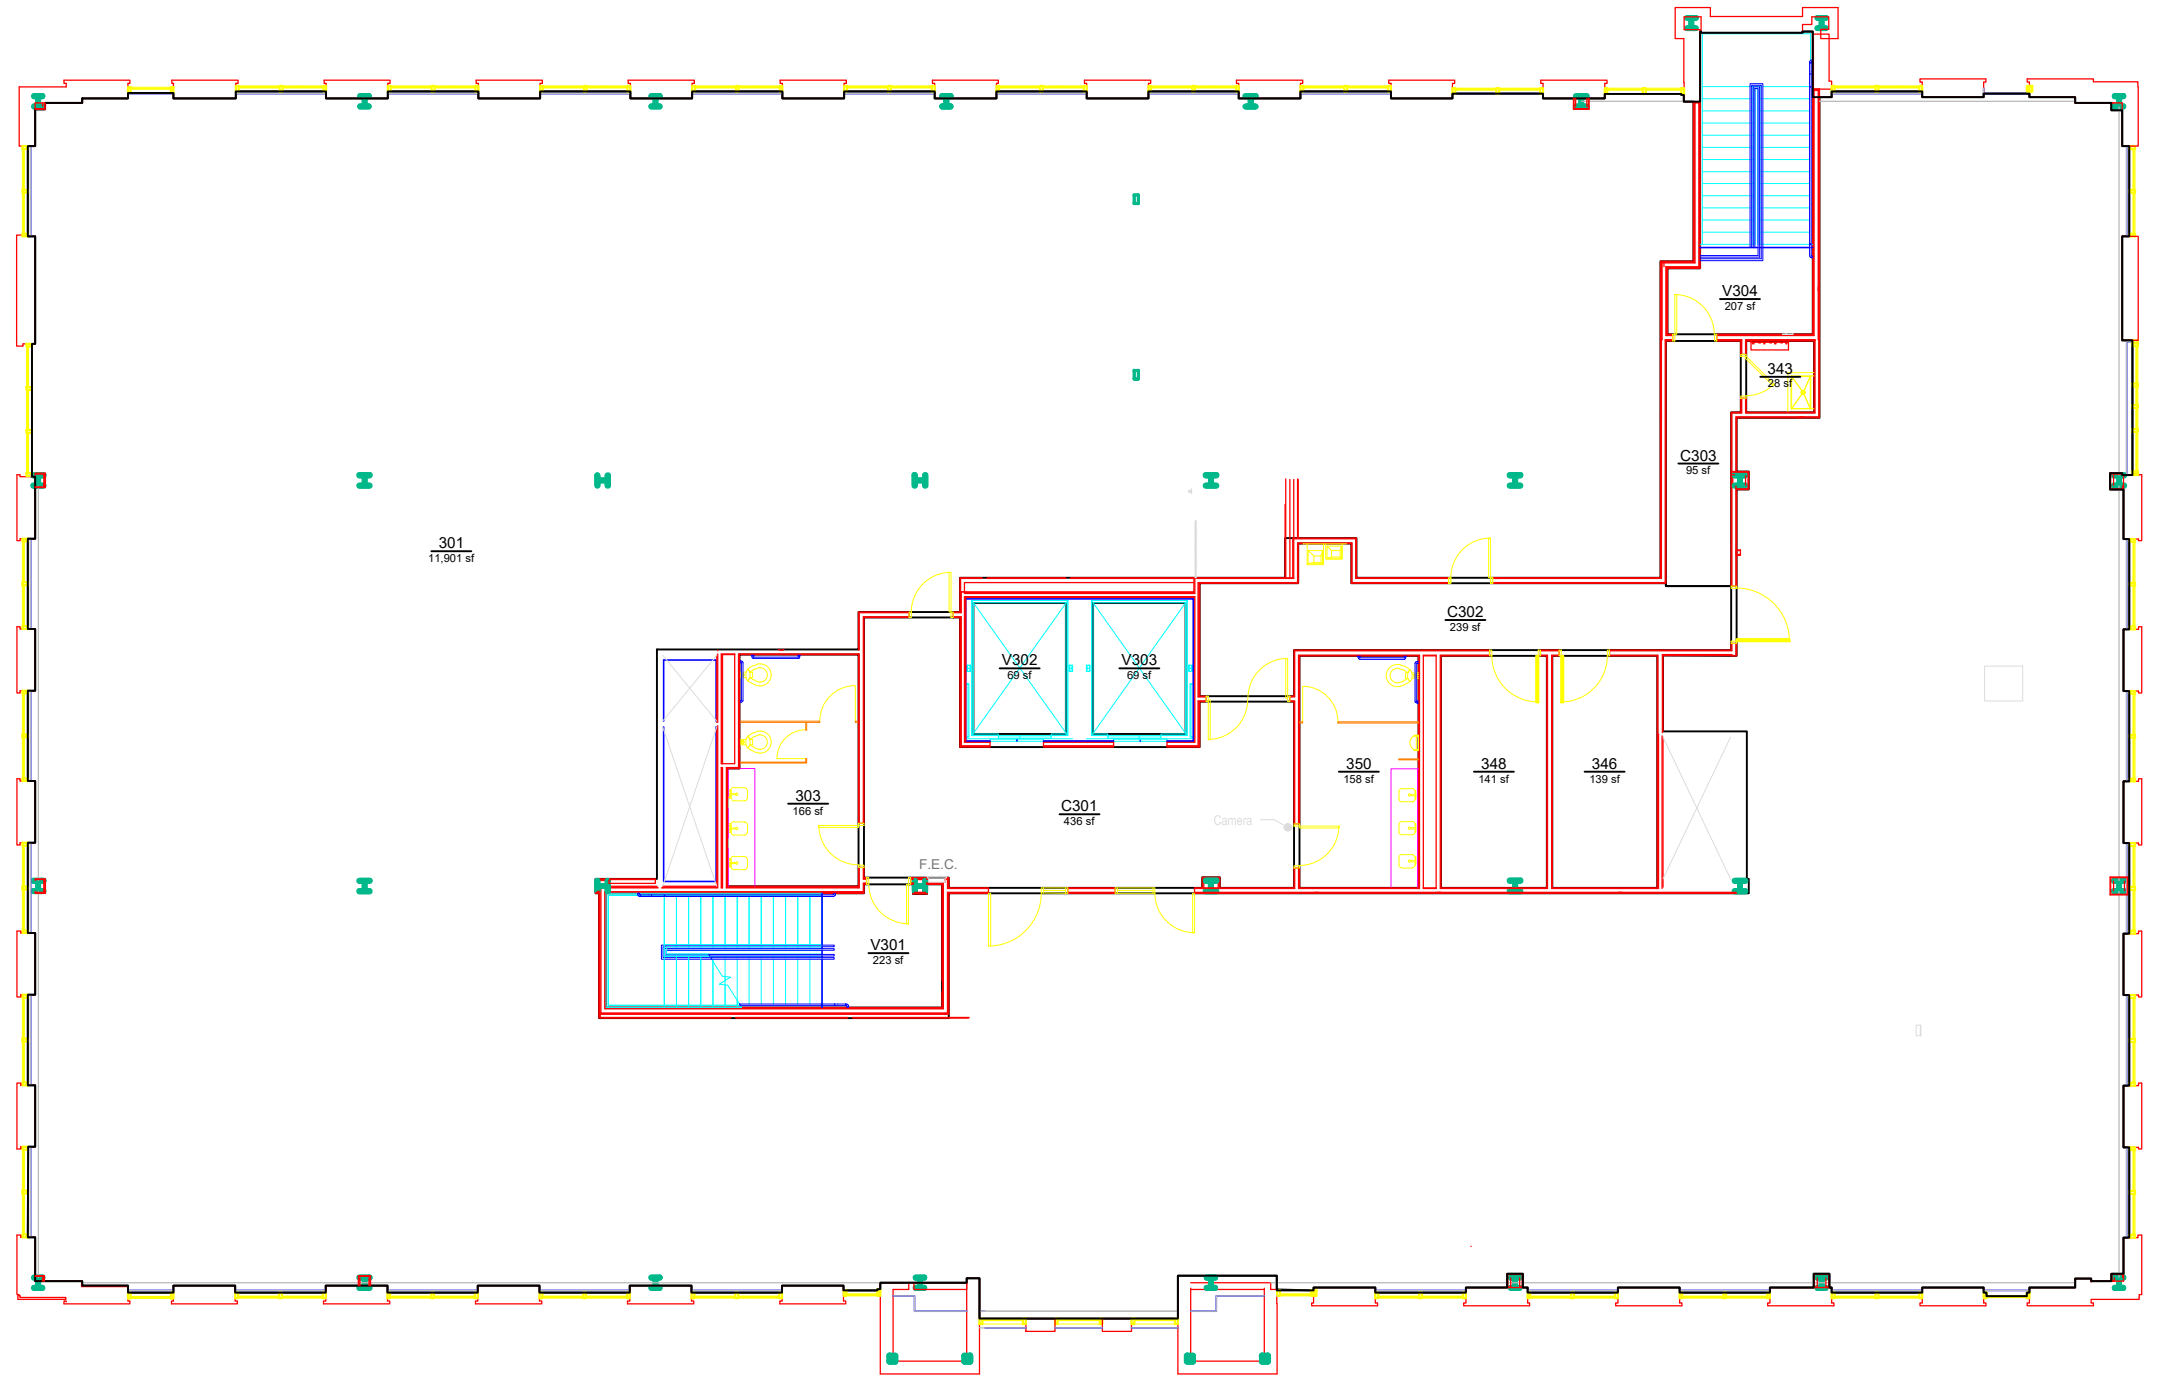

AUBURN
UNIVERSITY

**Campus Planning &
Space Management**
Facilities Management
1161 West Samford Ave, Building 1
Auburn, AL 36849

BASE FLOOR PLAN
WALTER MRI RESEARCH CENTER
LEVEL: 03 - DO NOT PUBLISH FLOOR PLAN

Building No.: AA Q1702
File Name: AA Q1702_03
Last Export: 05/31/2023
Report Created By: Amie Patterson
Report Date: 05/20/2025