


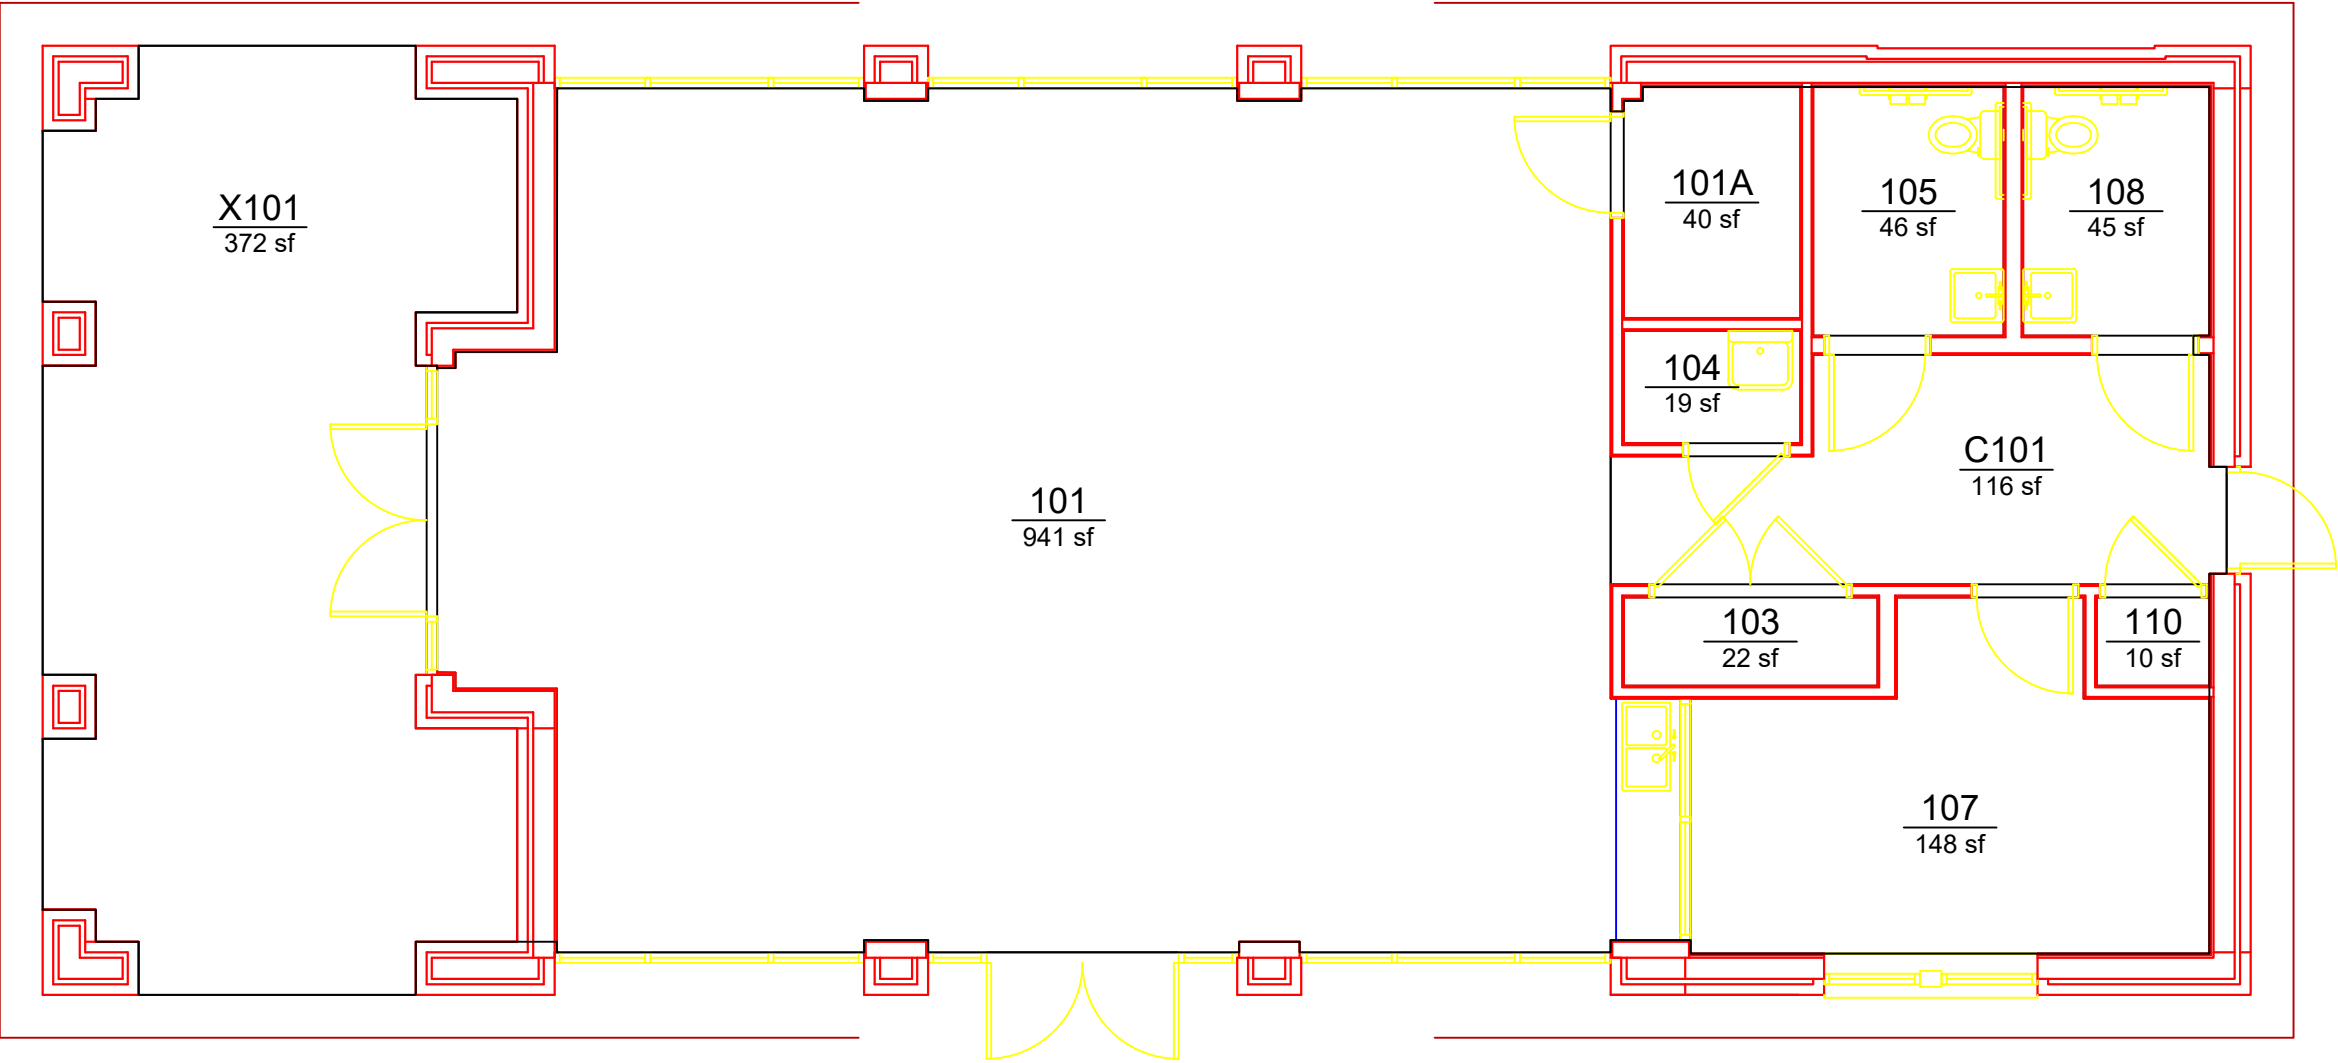

**AUBURN**  
UNIVERSITY

**Campus Planning &  
Space Management**  
Facilities Management  
1161 West Samford Ave, Building 1  
Auburn, AL 36849

BASE FLOOR PLAN  
**COMMUNITY ROOM BUILDING**  
LEVEL: 01

Building No.: AA\_R0302  
File Name: AA\_R0302\_01  
Last Export: 05/31/2023  
Report Created By: Hongbiao Wang  
Report Date: 05/19/2025