


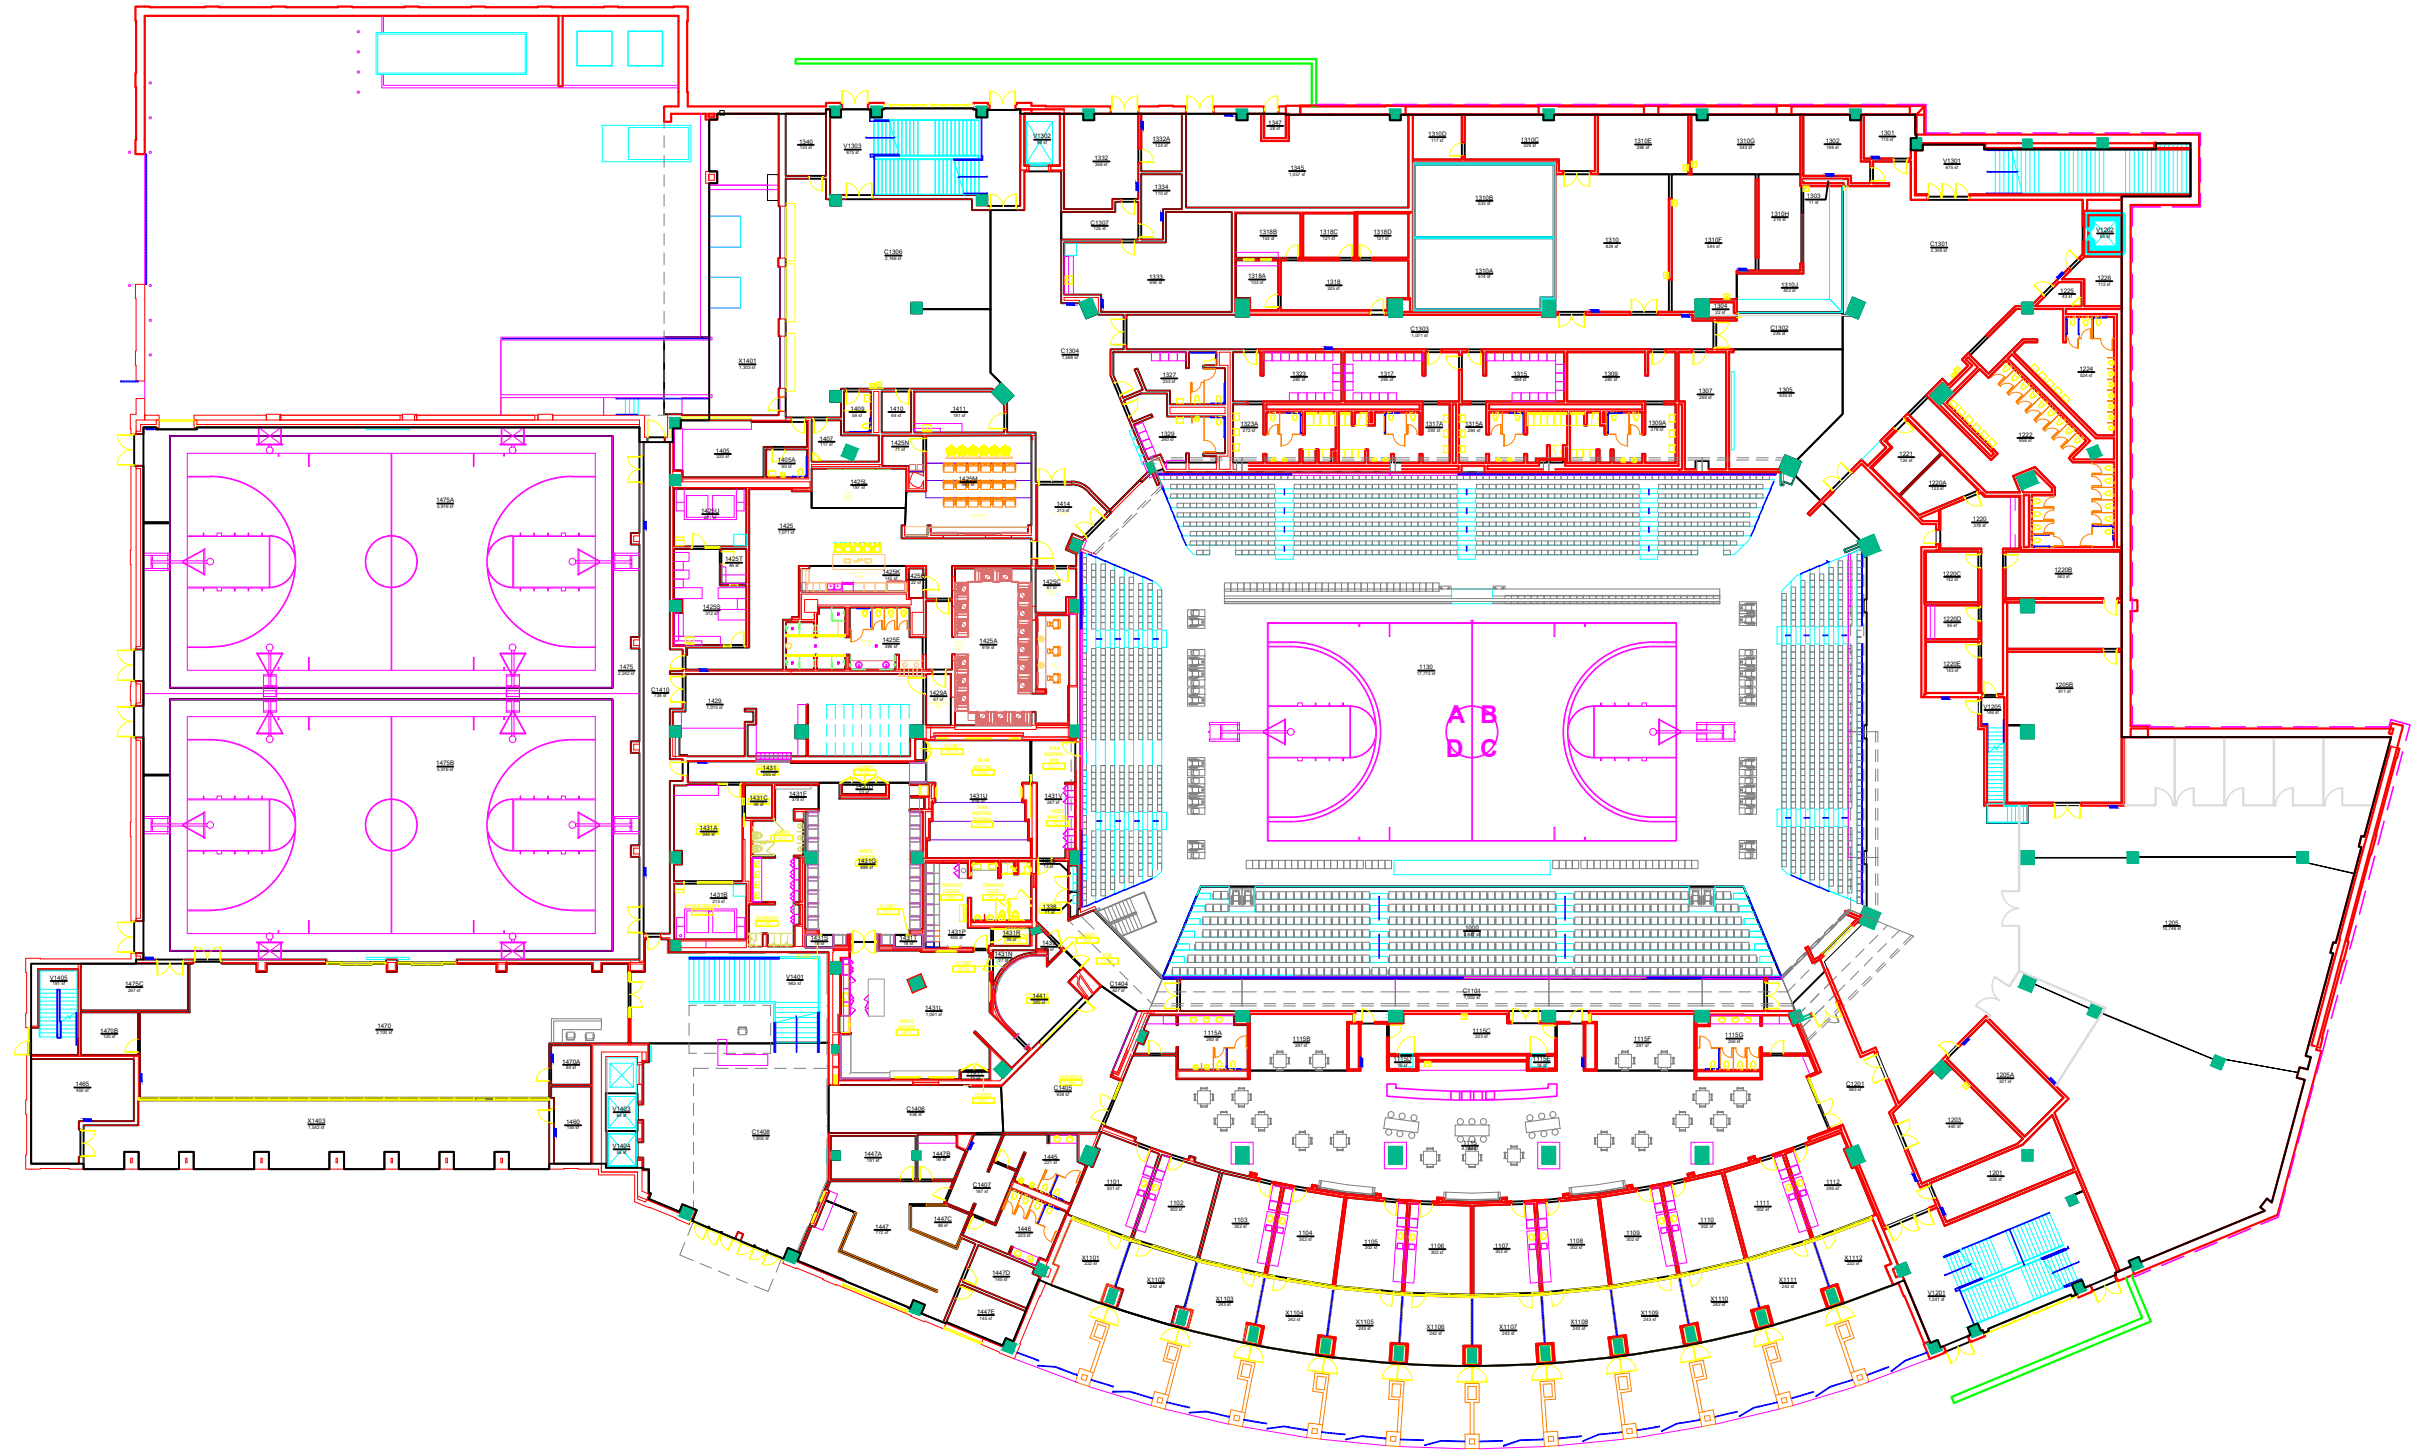

AUBURN
UNIVERSITY

**Campus Planning &
Space Management**
Facilities Management
1161 West Samford Ave, Building 1
Auburn, AL 36849

BASE FLOOR PLAN
NEVILLE ARENA
LEVEL: 01

Building No.: AA_R0404
File Name: AA_R0404_01
Last Export: 02/27/2025
Report Created By: Hongbiao Wang
Report Date: 05/19/2025