


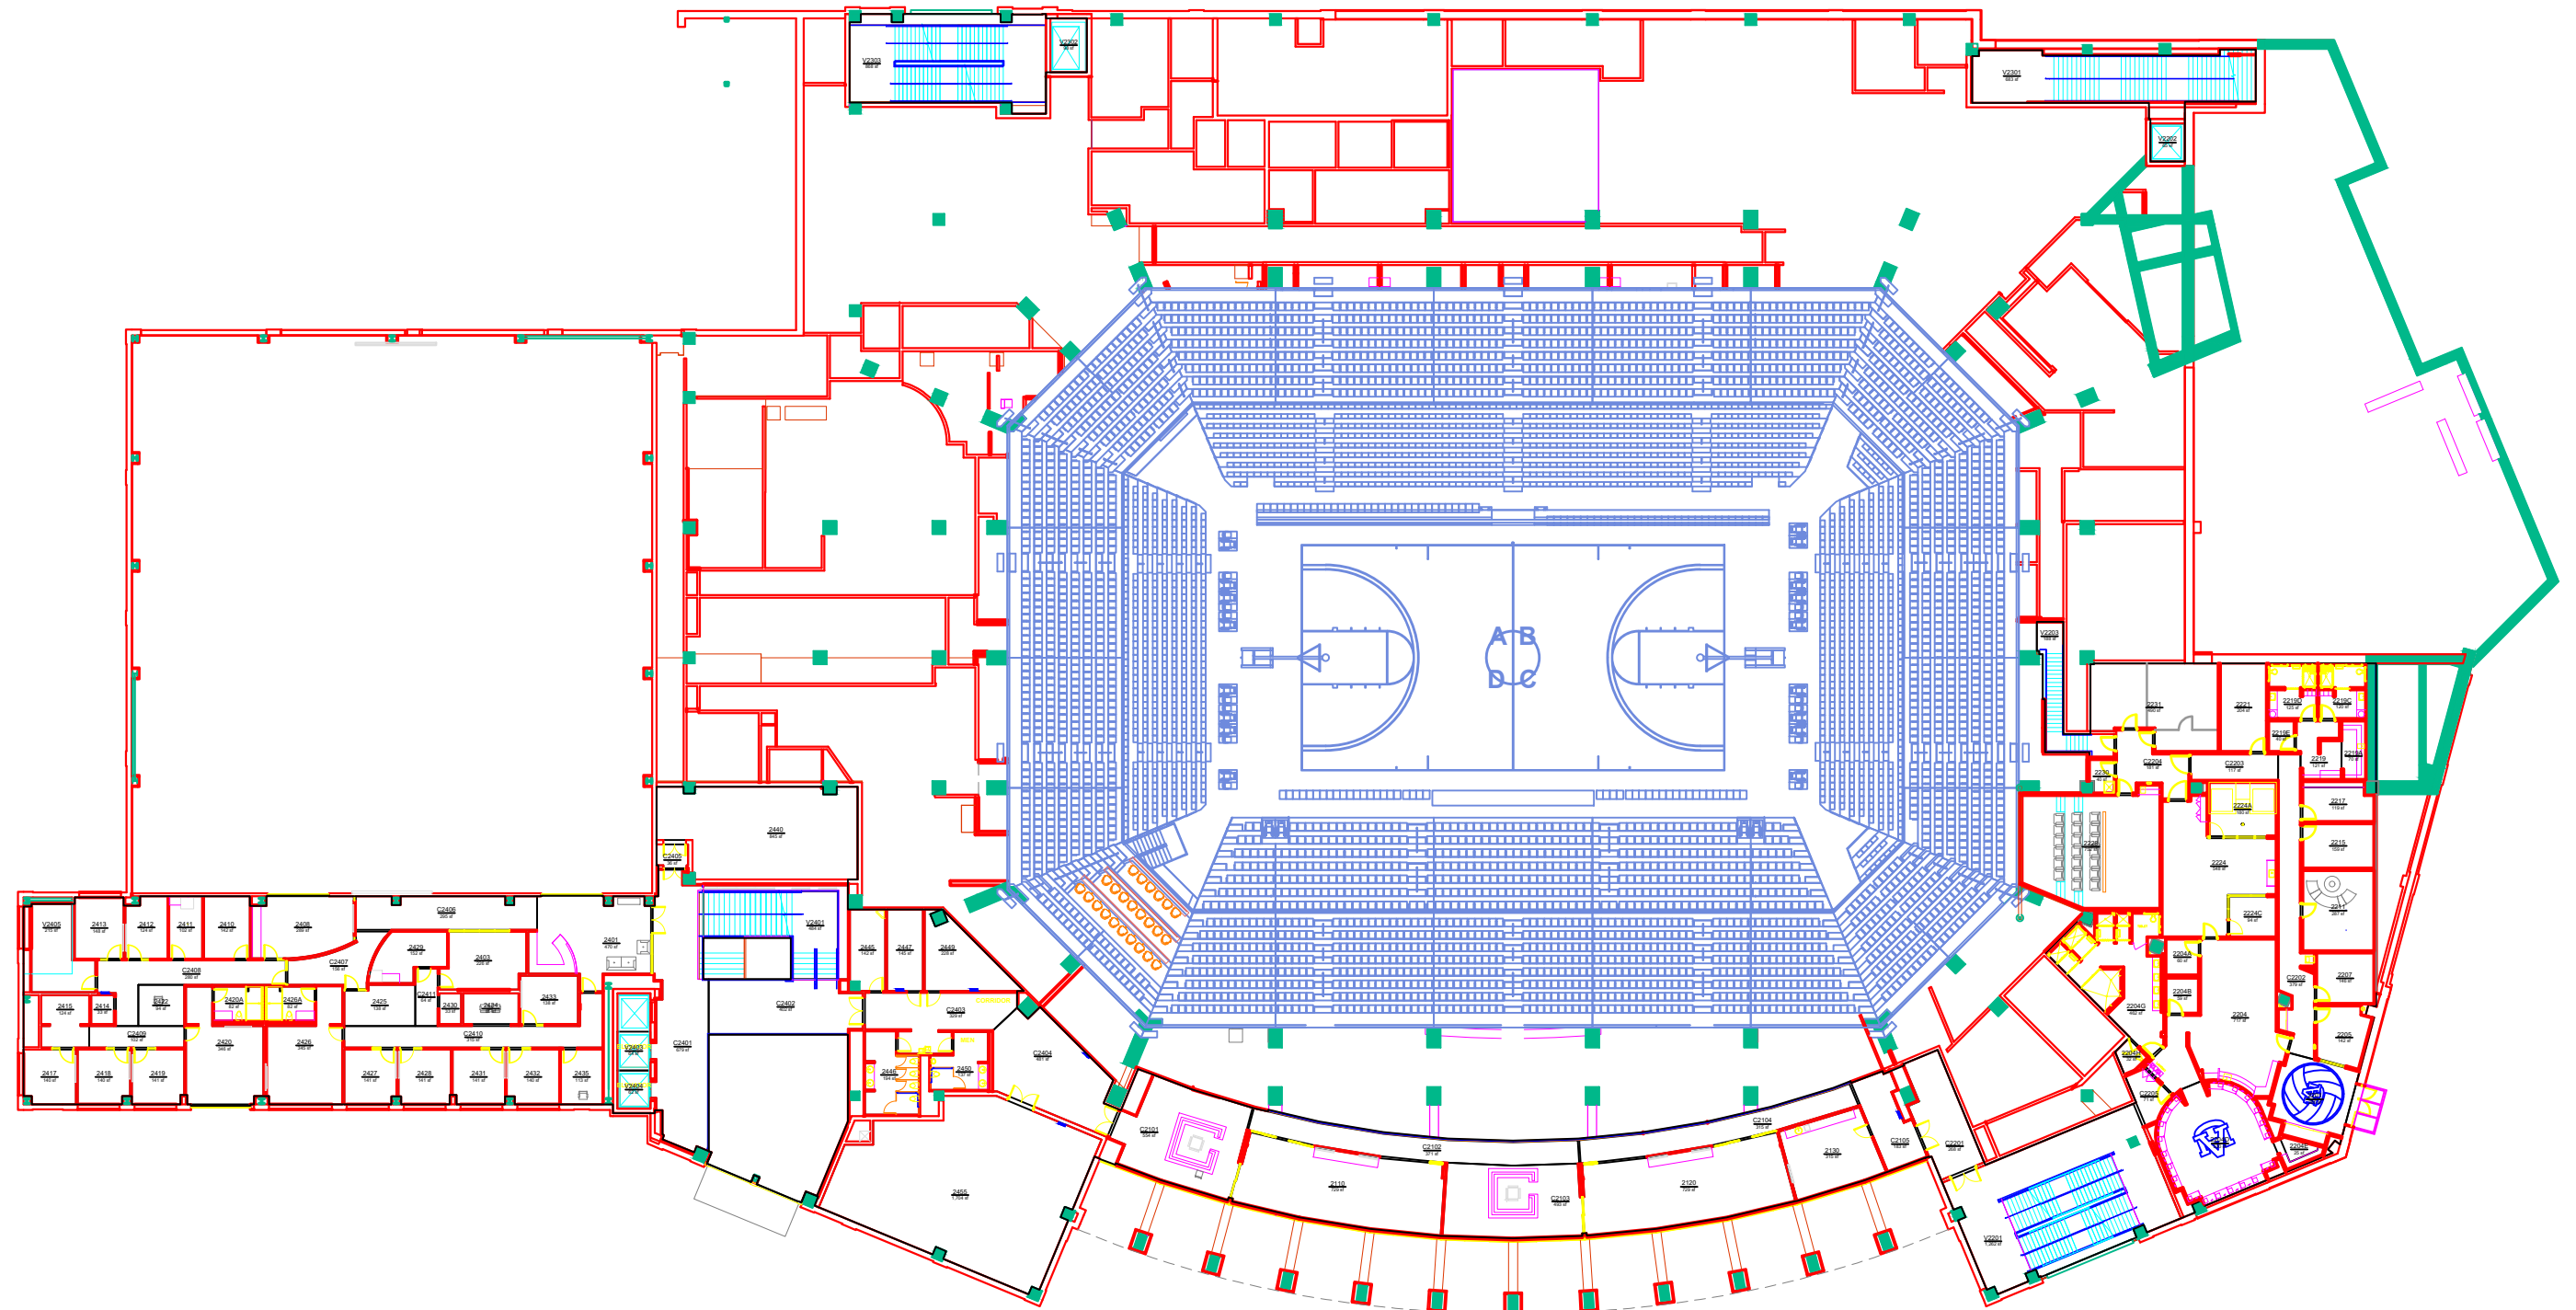

AUBURN
UNIVERSITY

Campus Planning &
Space Management
Facilities Management
1161 West Samford Ave, Building 1
Auburn, AL 36849

BASE FLOOR PLAN
NEVILLE ARENA
LEVEL: 02

Building No.: AA_R0404
File Name: AA_R0404_02
Last Export: 07/17/2024
Report Created By: Hongbiao Wang
Report Date: 05/19/2025