


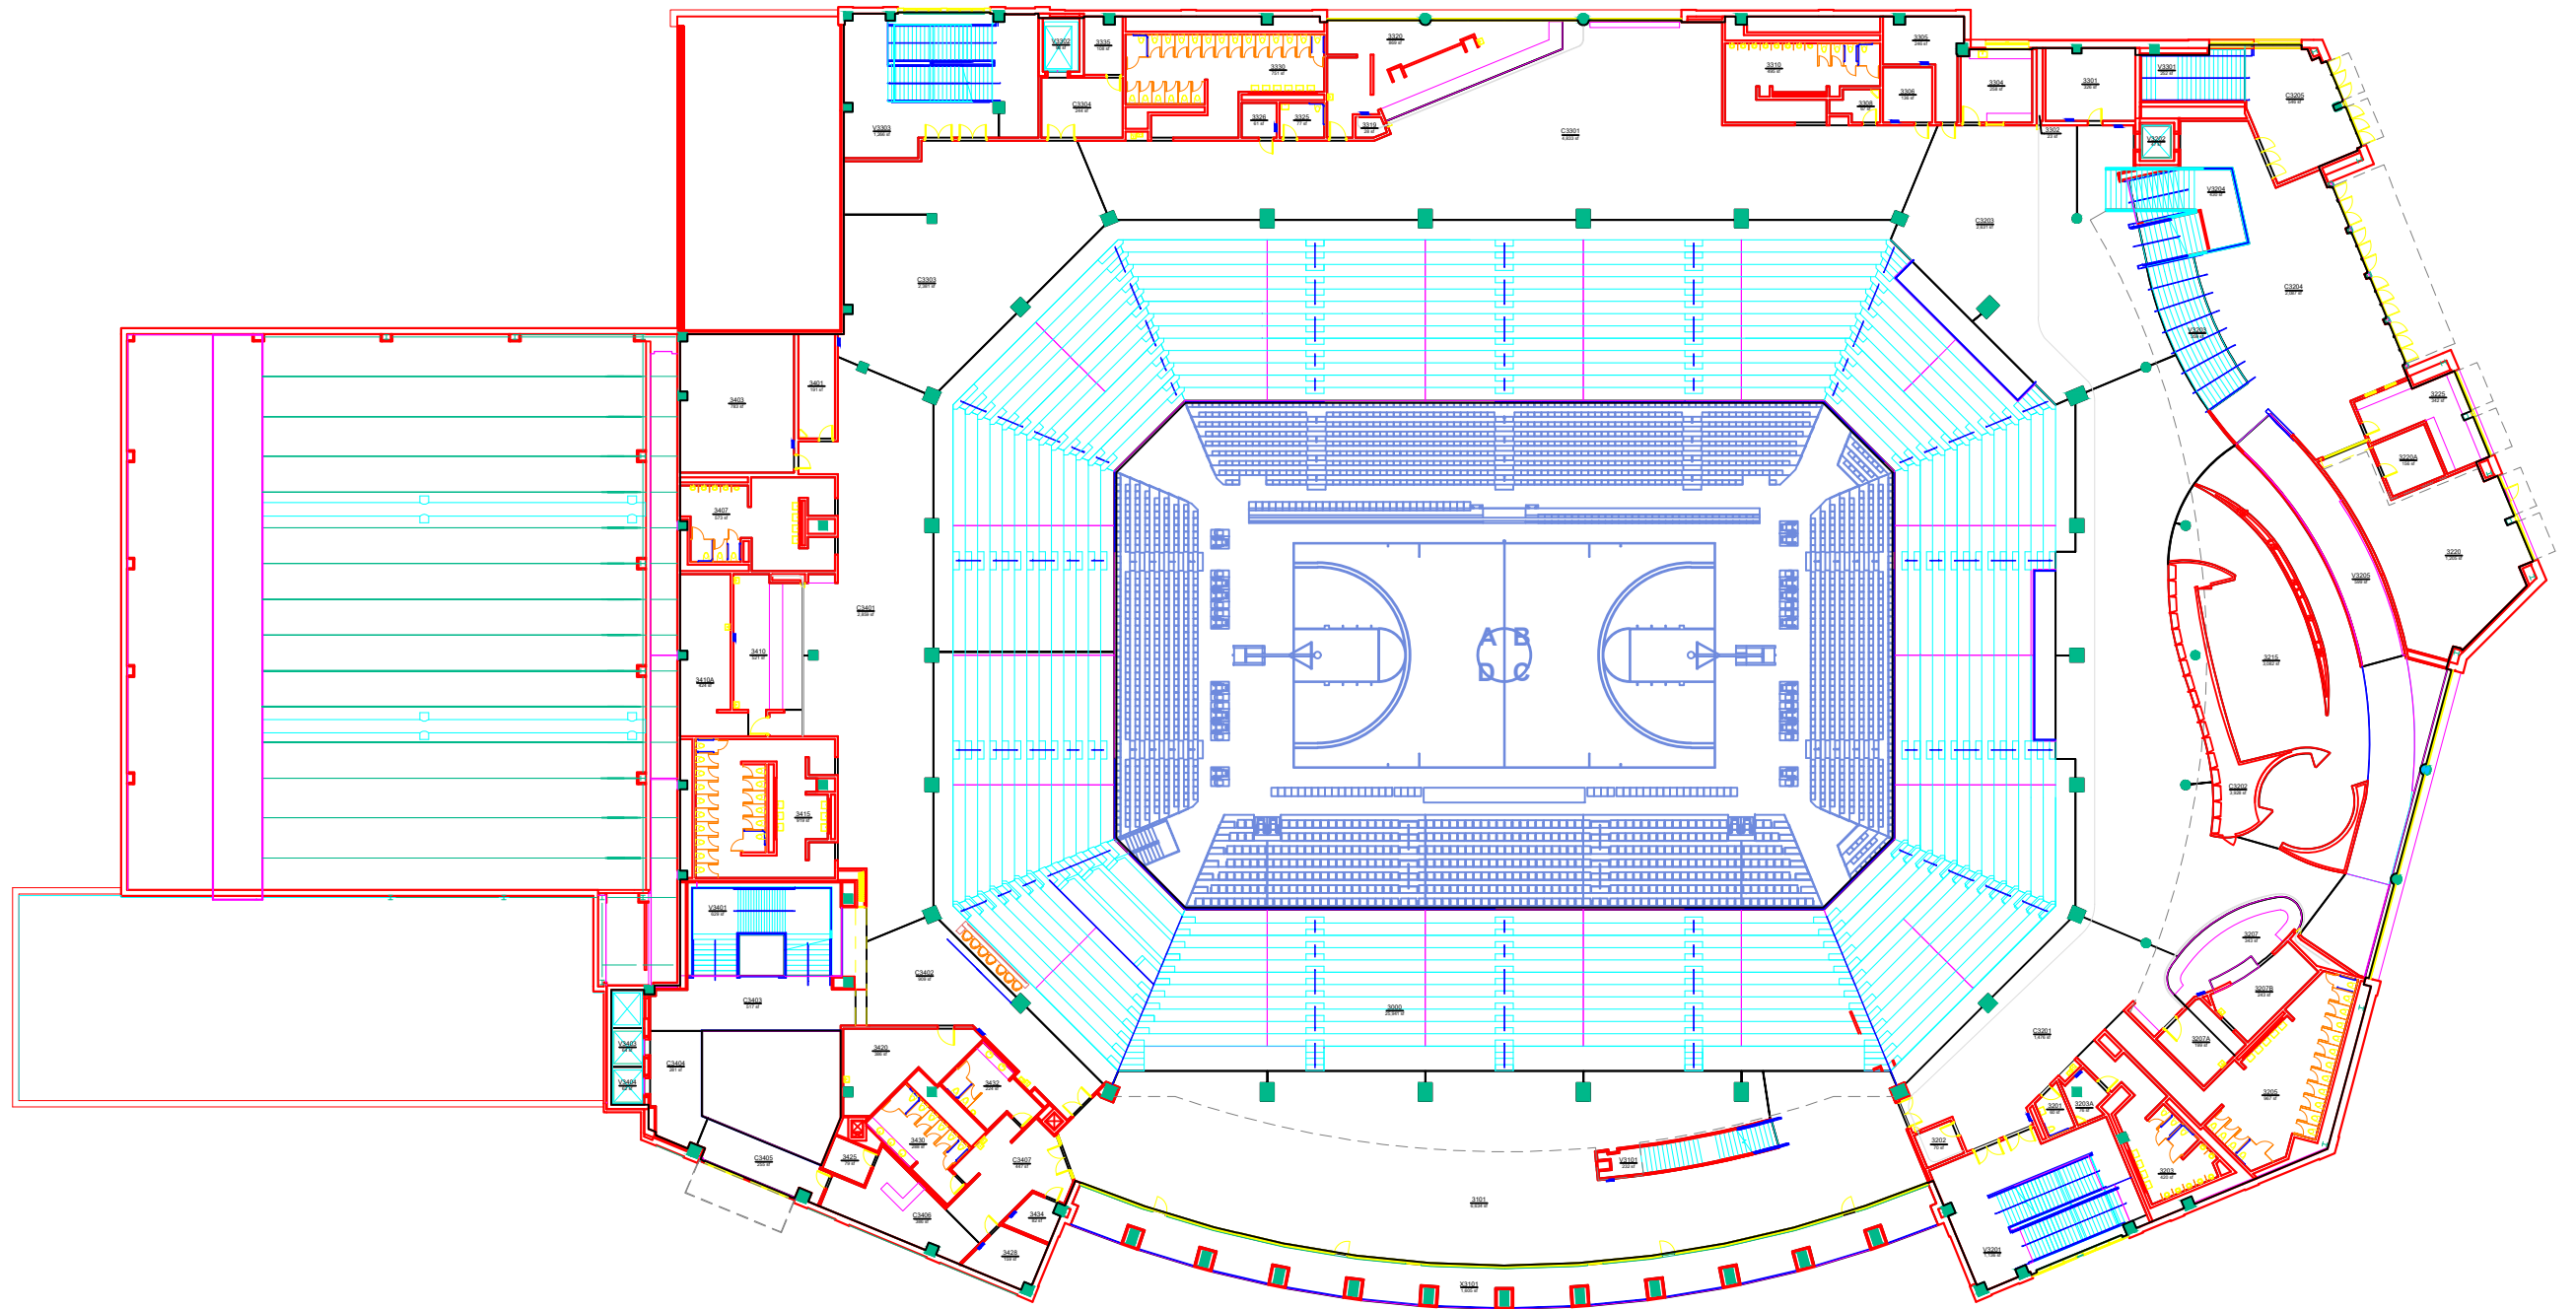

AUBURN
UNIVERSITY

Campus Planning &
Space Management
Facilities Management
1161 West Samford Ave, Building 1
Auburn, AL 36849

BASE FLOOR PLAN
NEVILLE ARENA
LEVEL: 03

Building No.: AA R0404
File Name: AA R0404_03
Last Export: 05/31/2023
Report Created By: Hongbiao Wang
Report Date: 05/19/2025