


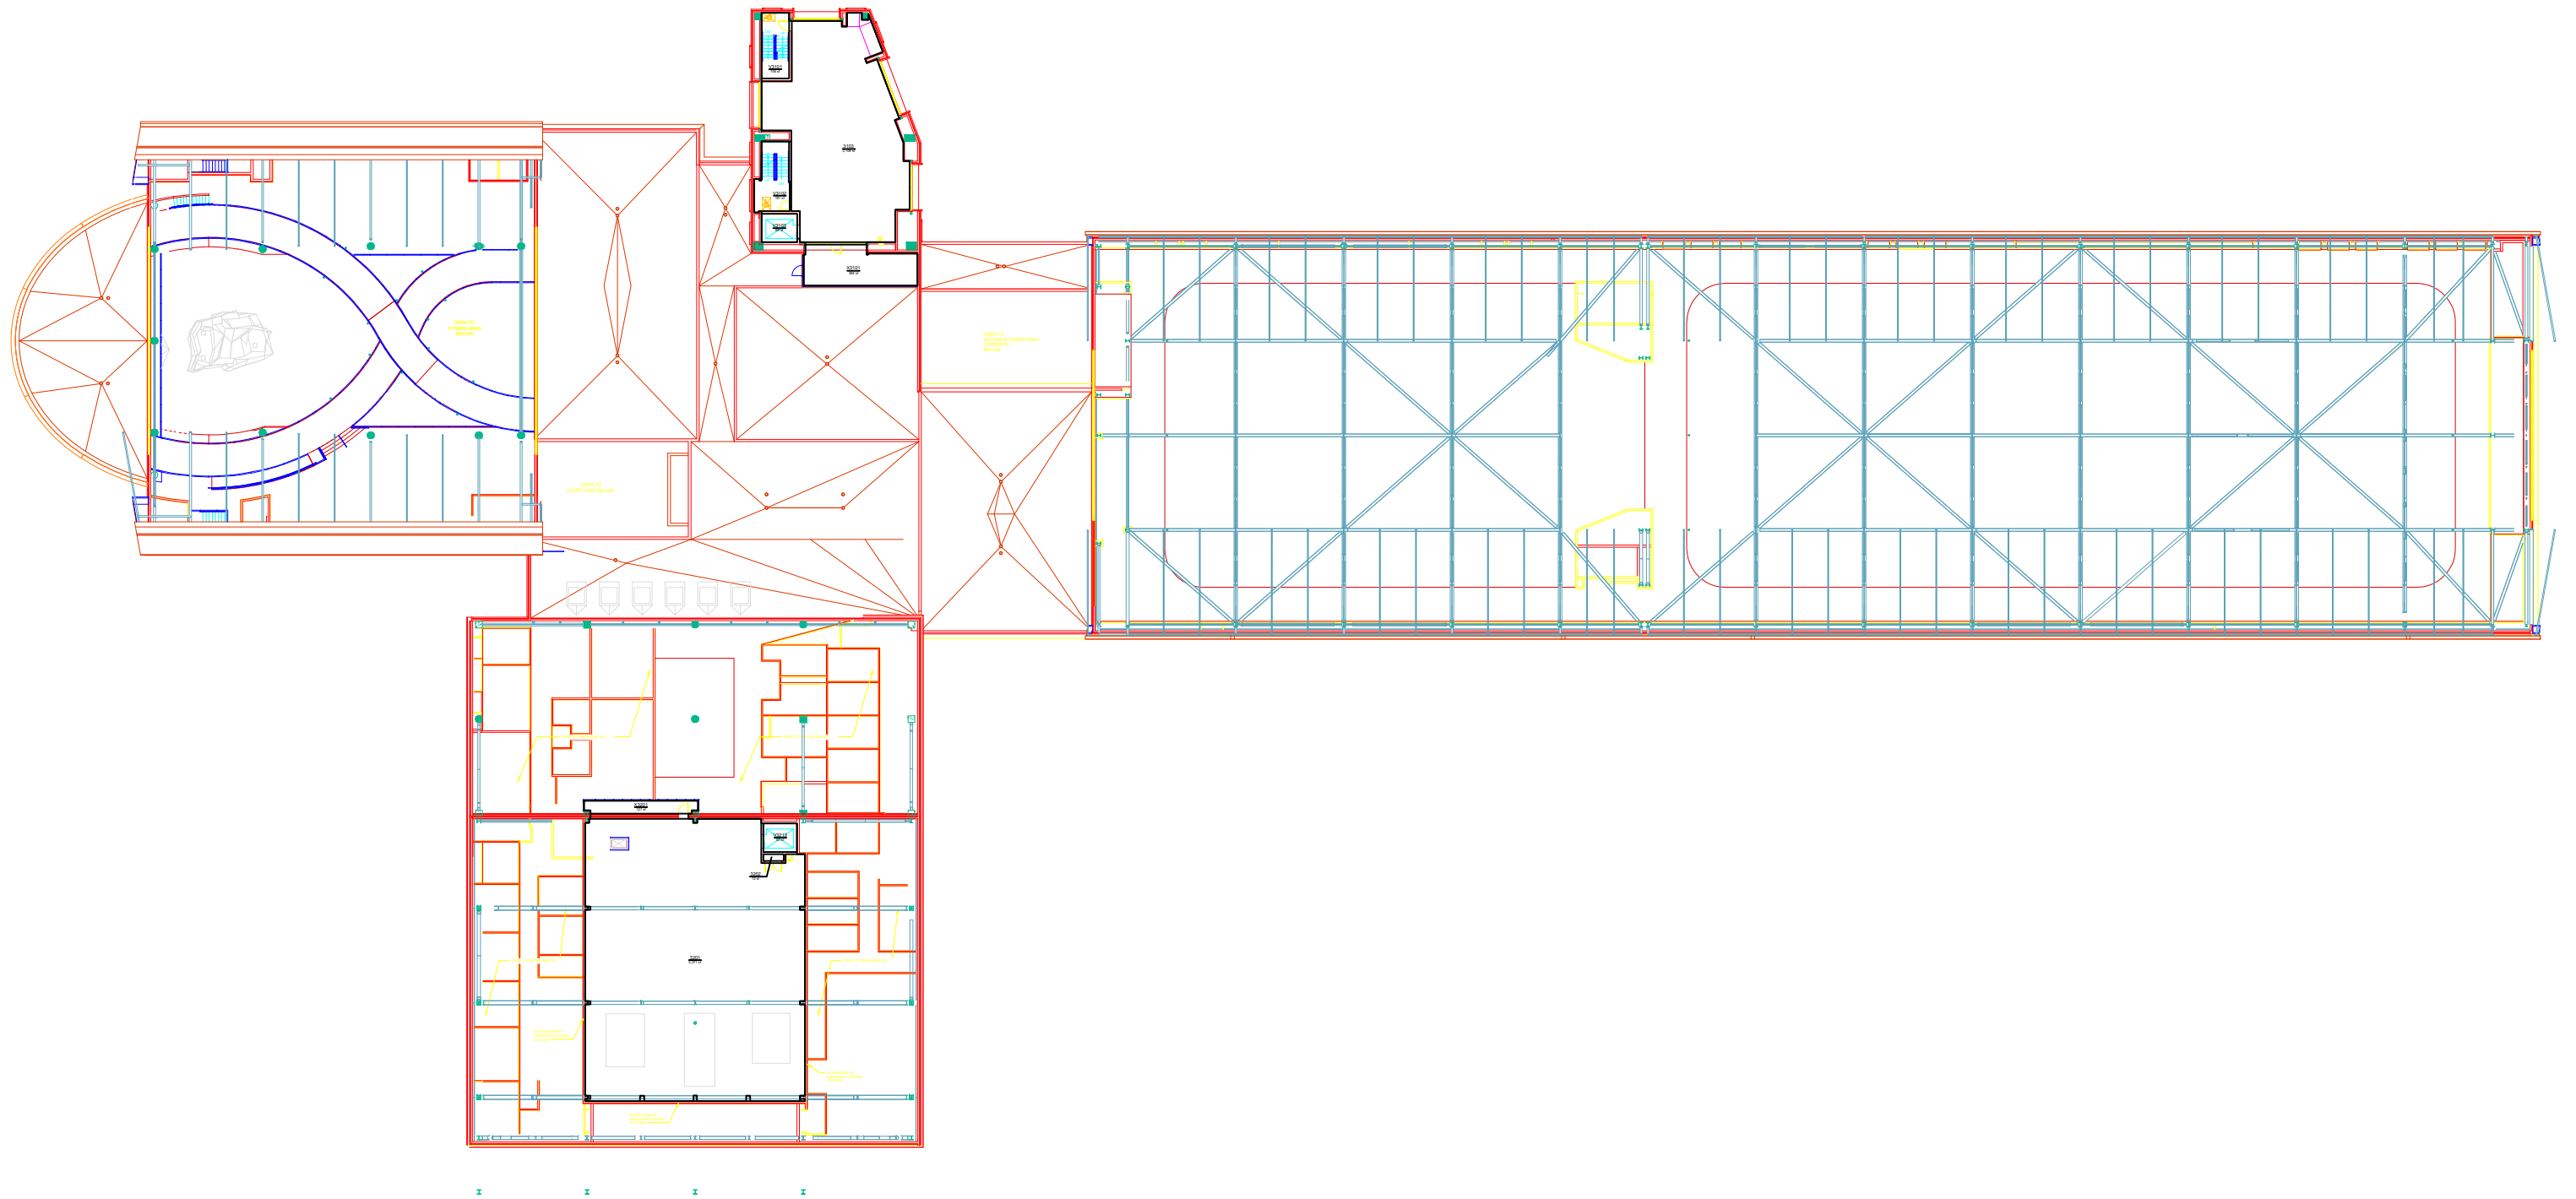

1 2 3 4



AUBURN
UNIVERSITY

**Campus Planning &
Space Management**
Facilities Management
1161 West Samford Ave, Building 1
Auburn, AL 36849

BASE FLOOR PLAN
RECREATION AND WELLNESS CENTER
LEVEL: 03

Building No.: AA_R0603
File Name: AA_R0603_03
Last Export: 06/01/2023
Report Created By: Hongbiao Wang
Report Date: 05/19/2025