


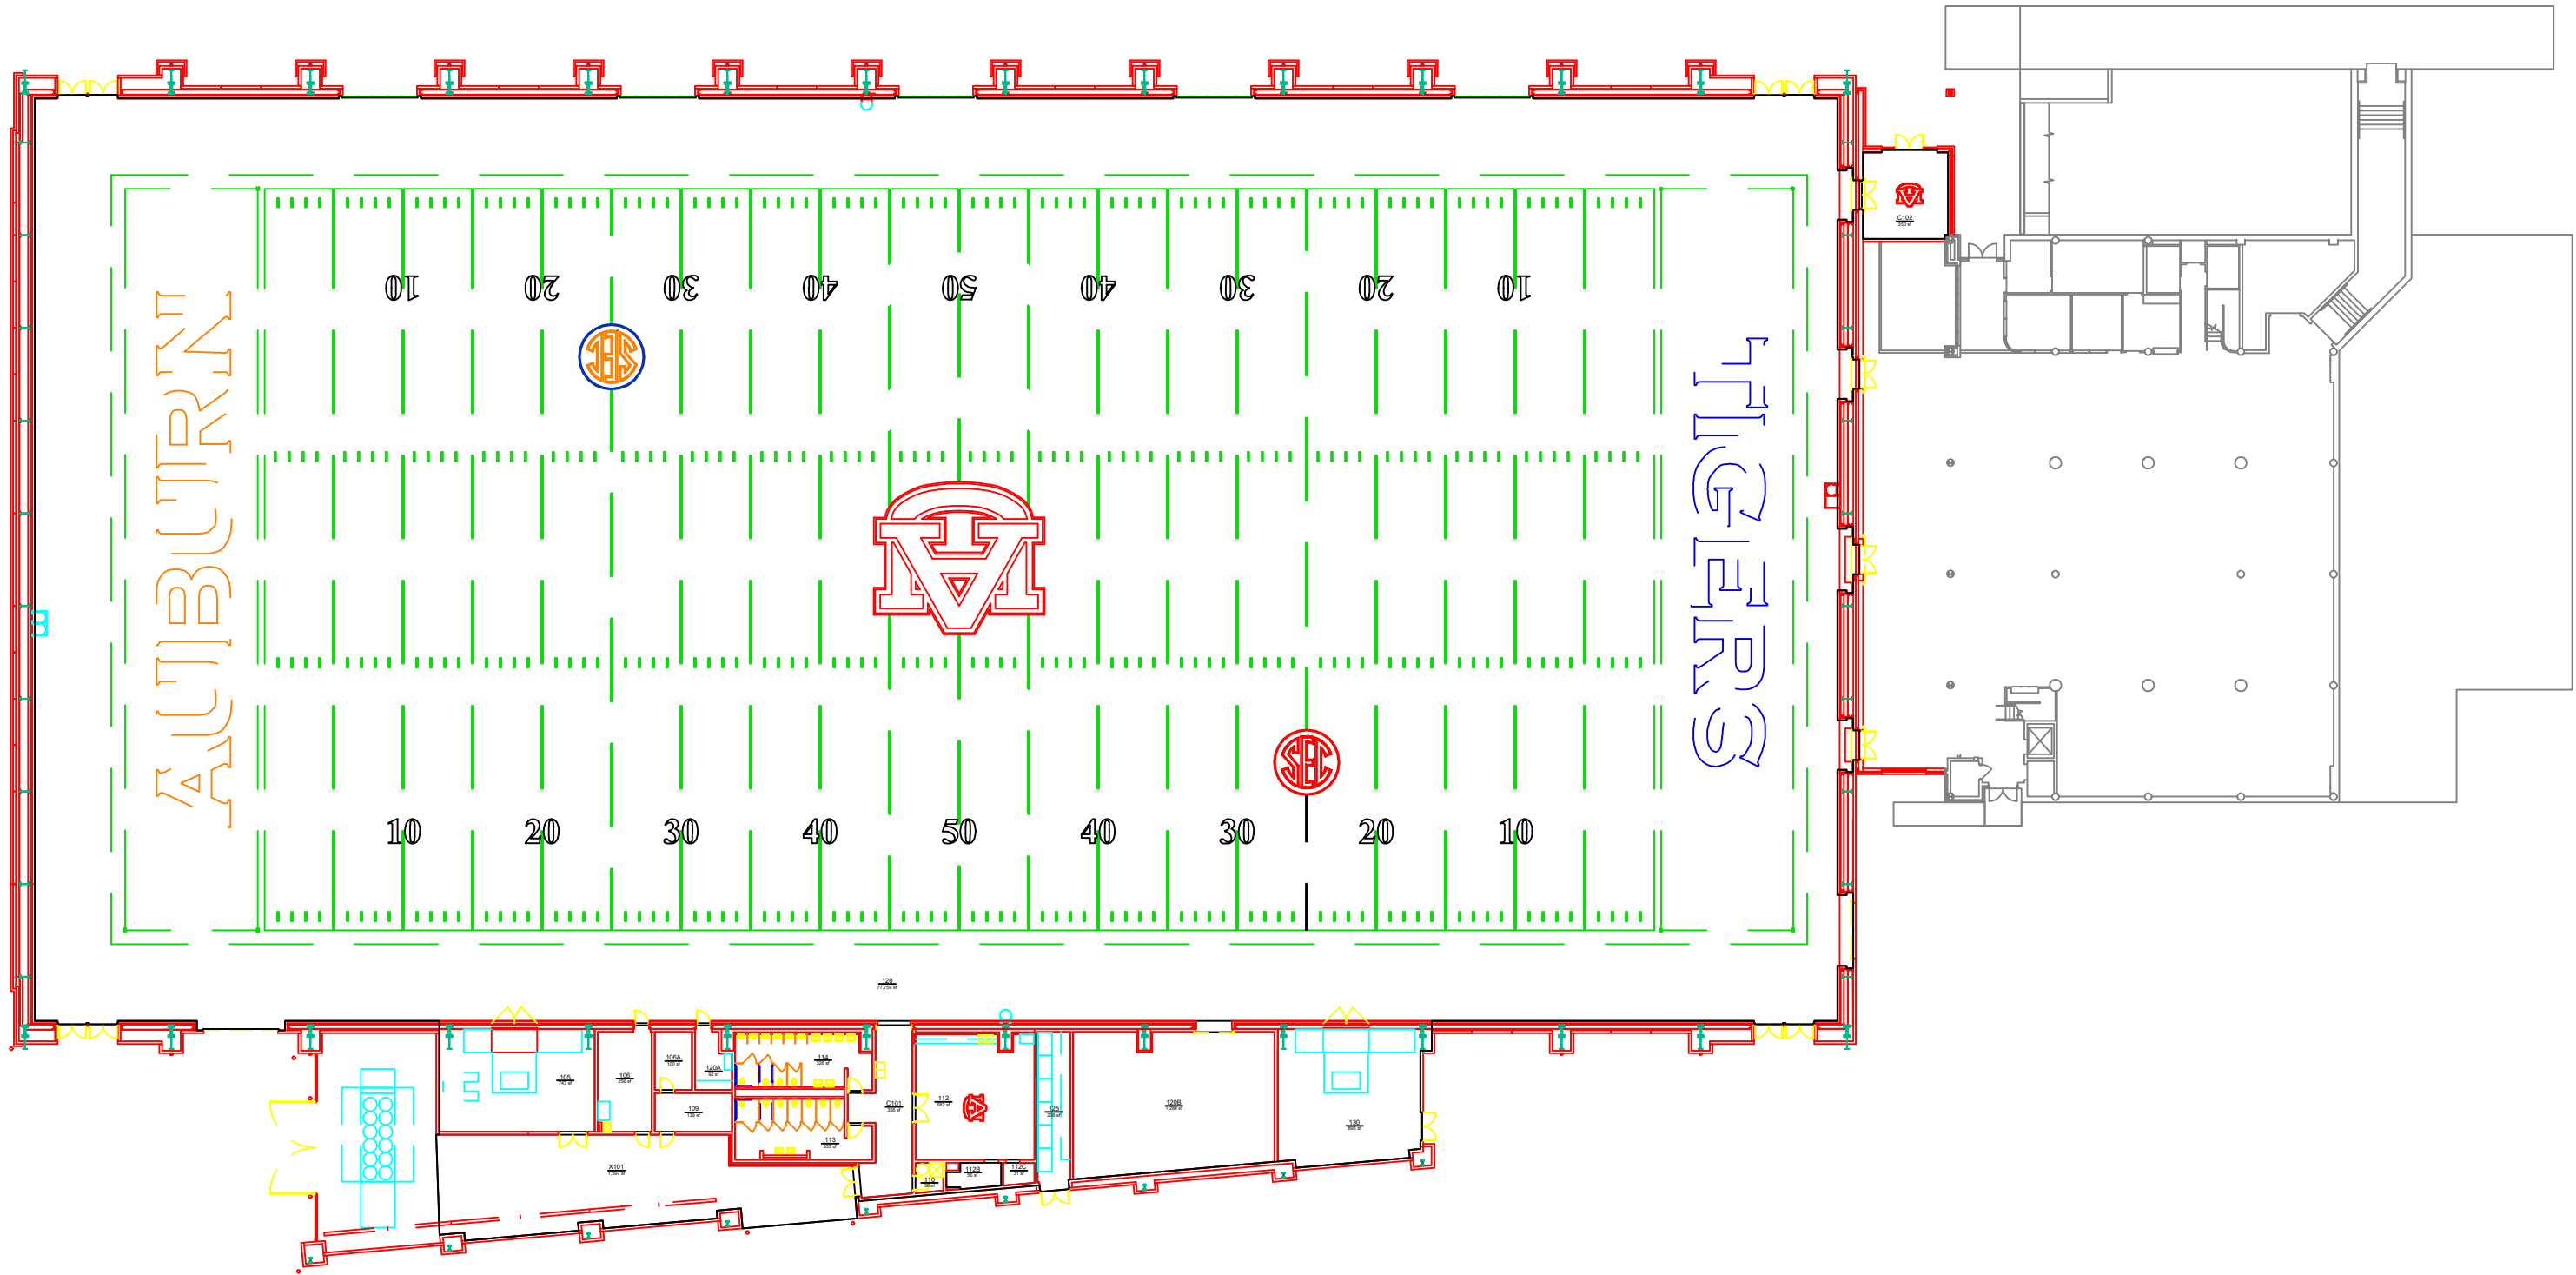

AUBURN
UNIVERSITY

Campus Planning &
Space Management
Facilities Management
1161 West Samford Ave, Building 1
Auburn, AL 36849

BASE FLOOR PLAN
INDOOR PRACTICE FACILITY
LEVEL: 01

Building No.: AA_R0804
File Name: AA_R0804_01
Last Export: 09/03/2024
Report Created By: Hongbiao Wang
Report Date: 05/19/2025