


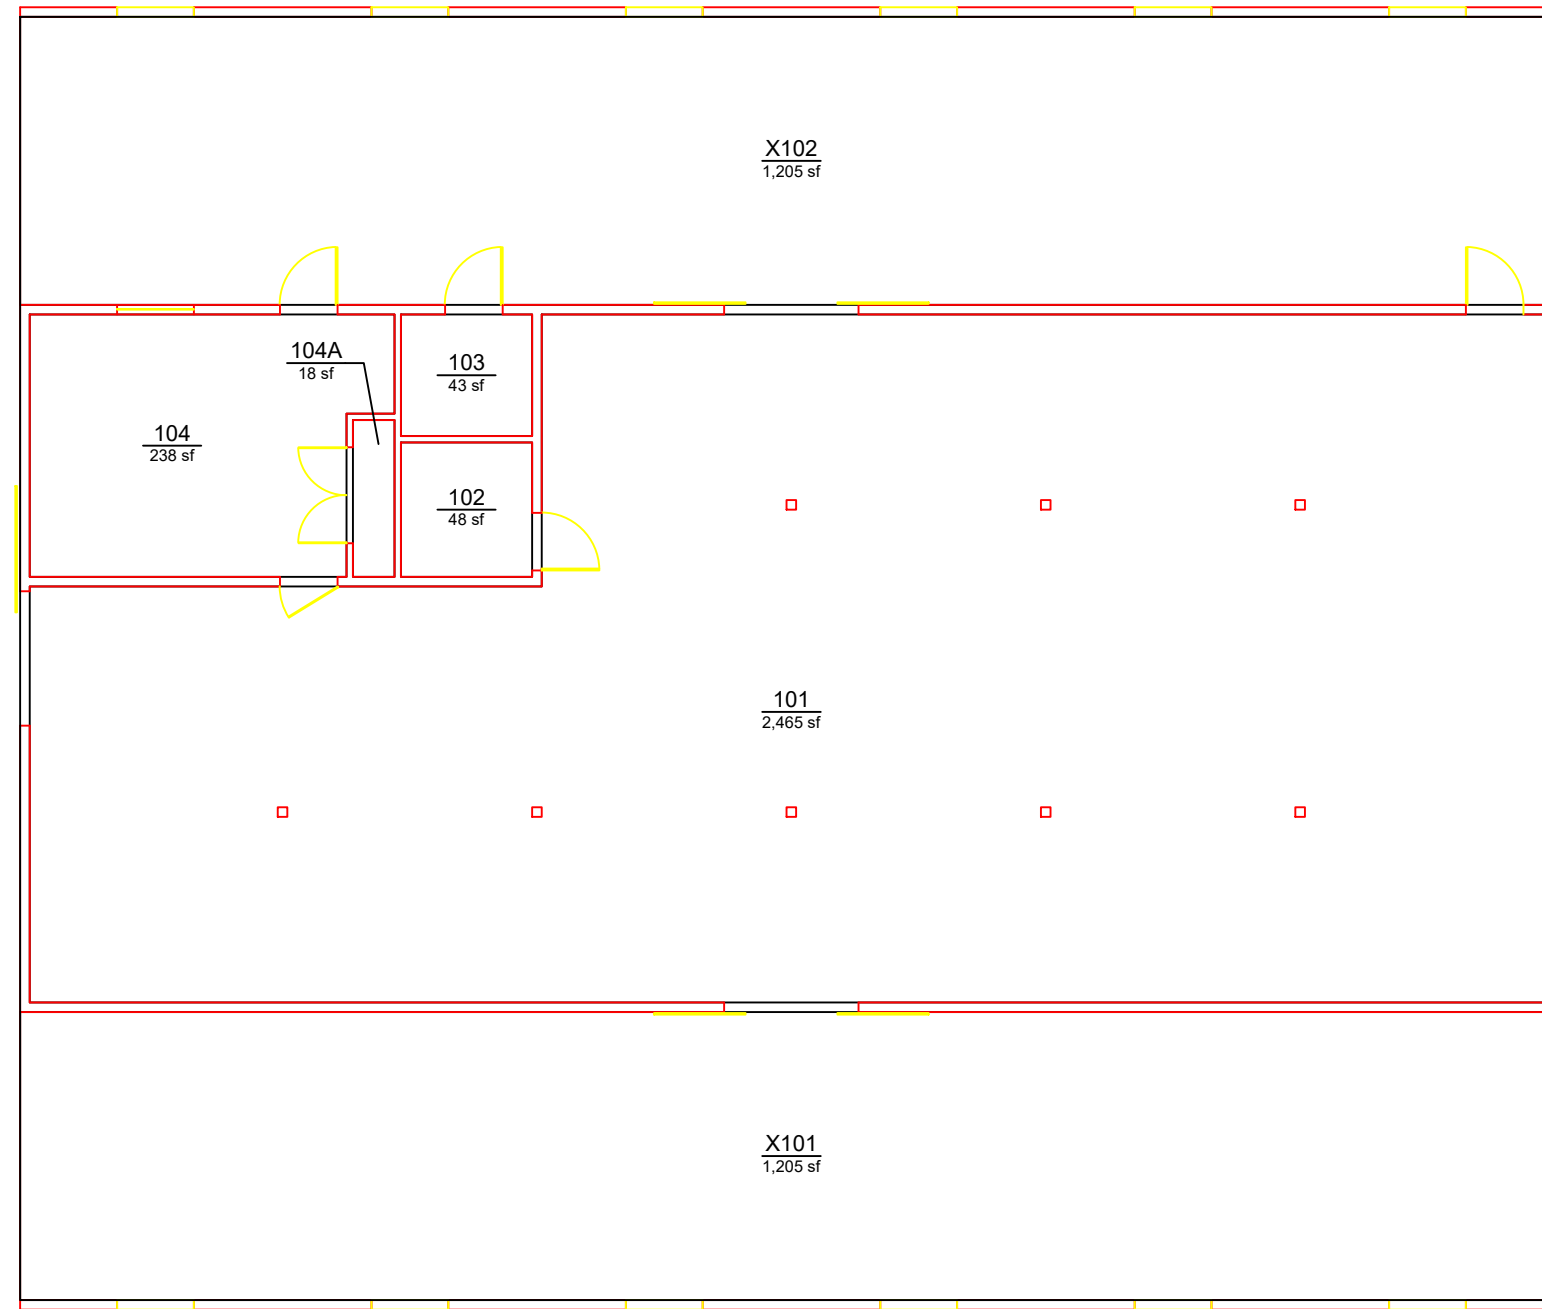

AUBURN
UNIVERSITY

**Campus Planning &
Space Management**

Facilities Management
1161 West Samford Ave, Building 1
Auburn, AL 36849

BASE FLOOR PLAN
AGRICULTURAL HERITAGE PARK: ED LOWDER RED BARN
LEVEL: 01

Building No.: AA_R1001
File Name: AA_R1001_01
Last Export: 06/04/2023
Report Created By: Hongbiao Wang
Report Date: 05/19/2025