


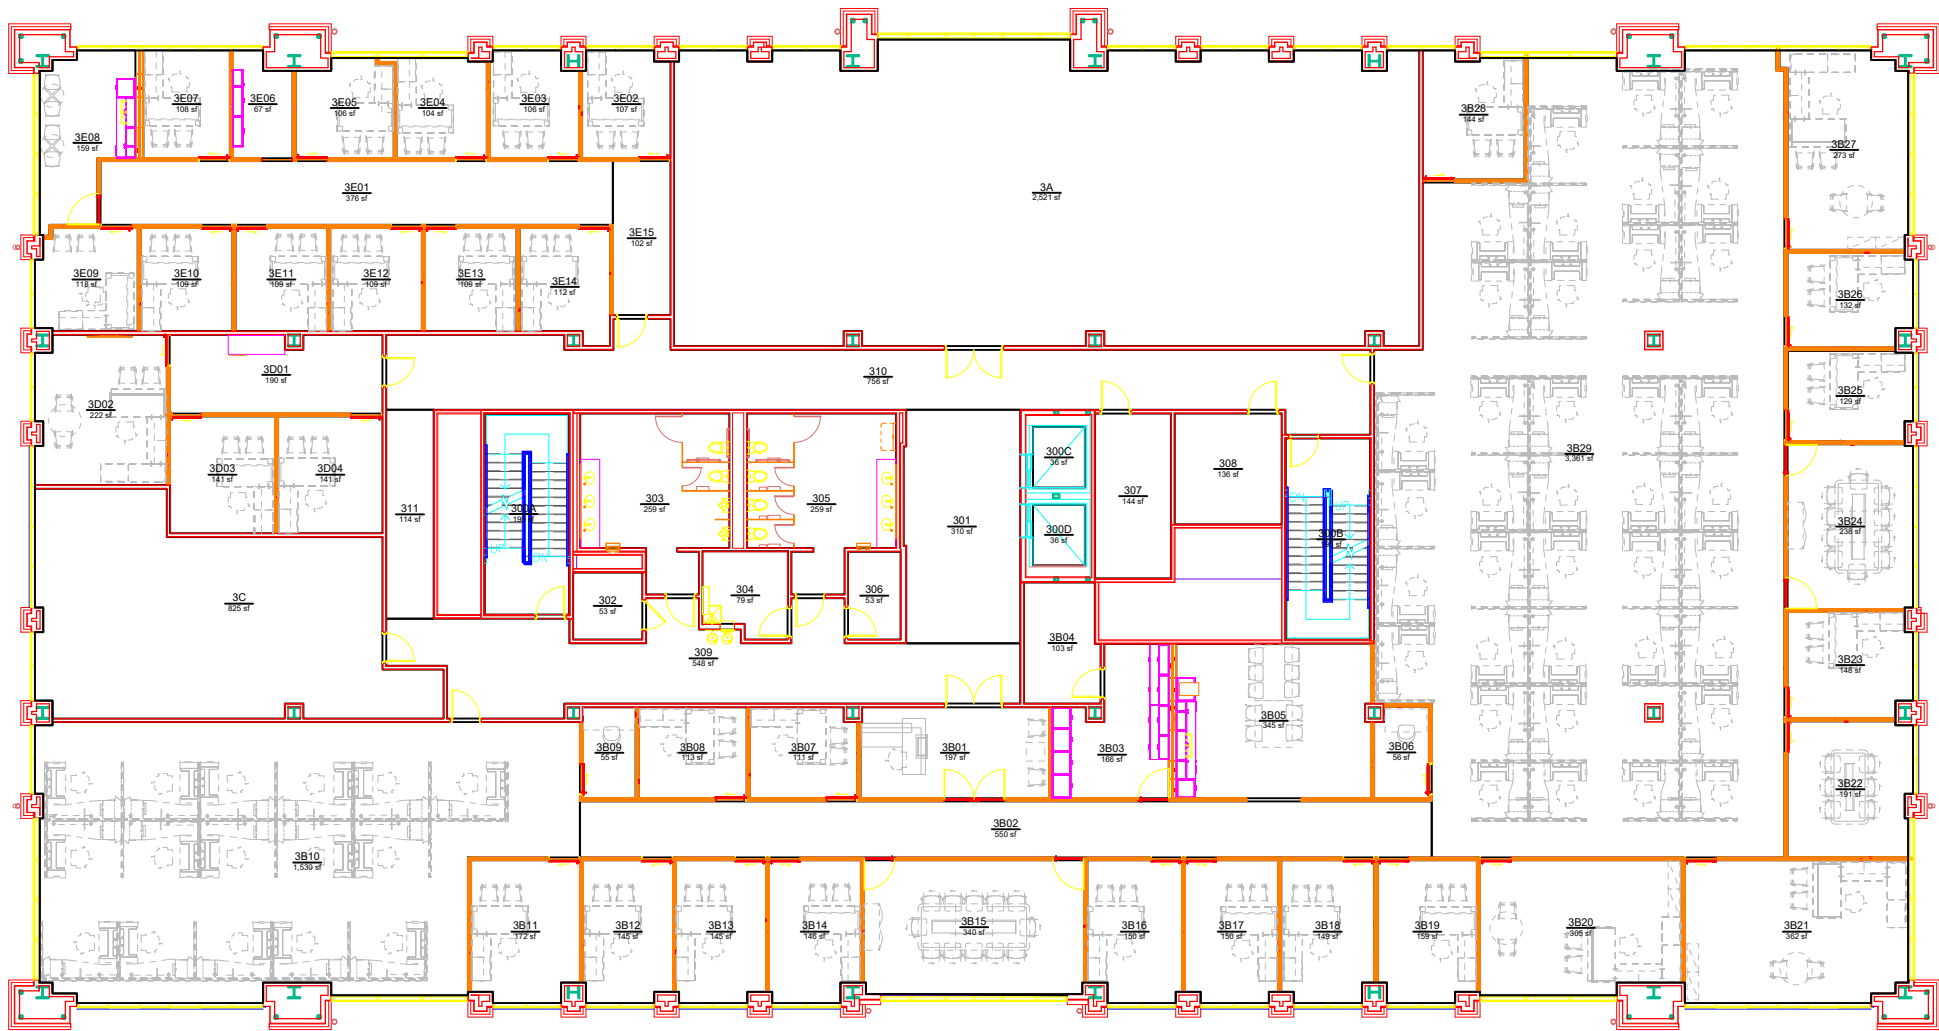

AUBURN
UNIVERSITY

**Campus Planning &
Space Management**
Facilities Management
1161 West Samford Ave, Building 1
Auburn, AL 36849

BASE FLOOR PLAN
ARTF RESEARCH AND INNOVATION CENTER
LEVEL: 03

Building No.: AA_R1601
File Name: AA_R1601_03
Last Export: 06/04/2023
Report Created By: Hongbiao Wang
Report Date: 05/19/2025