


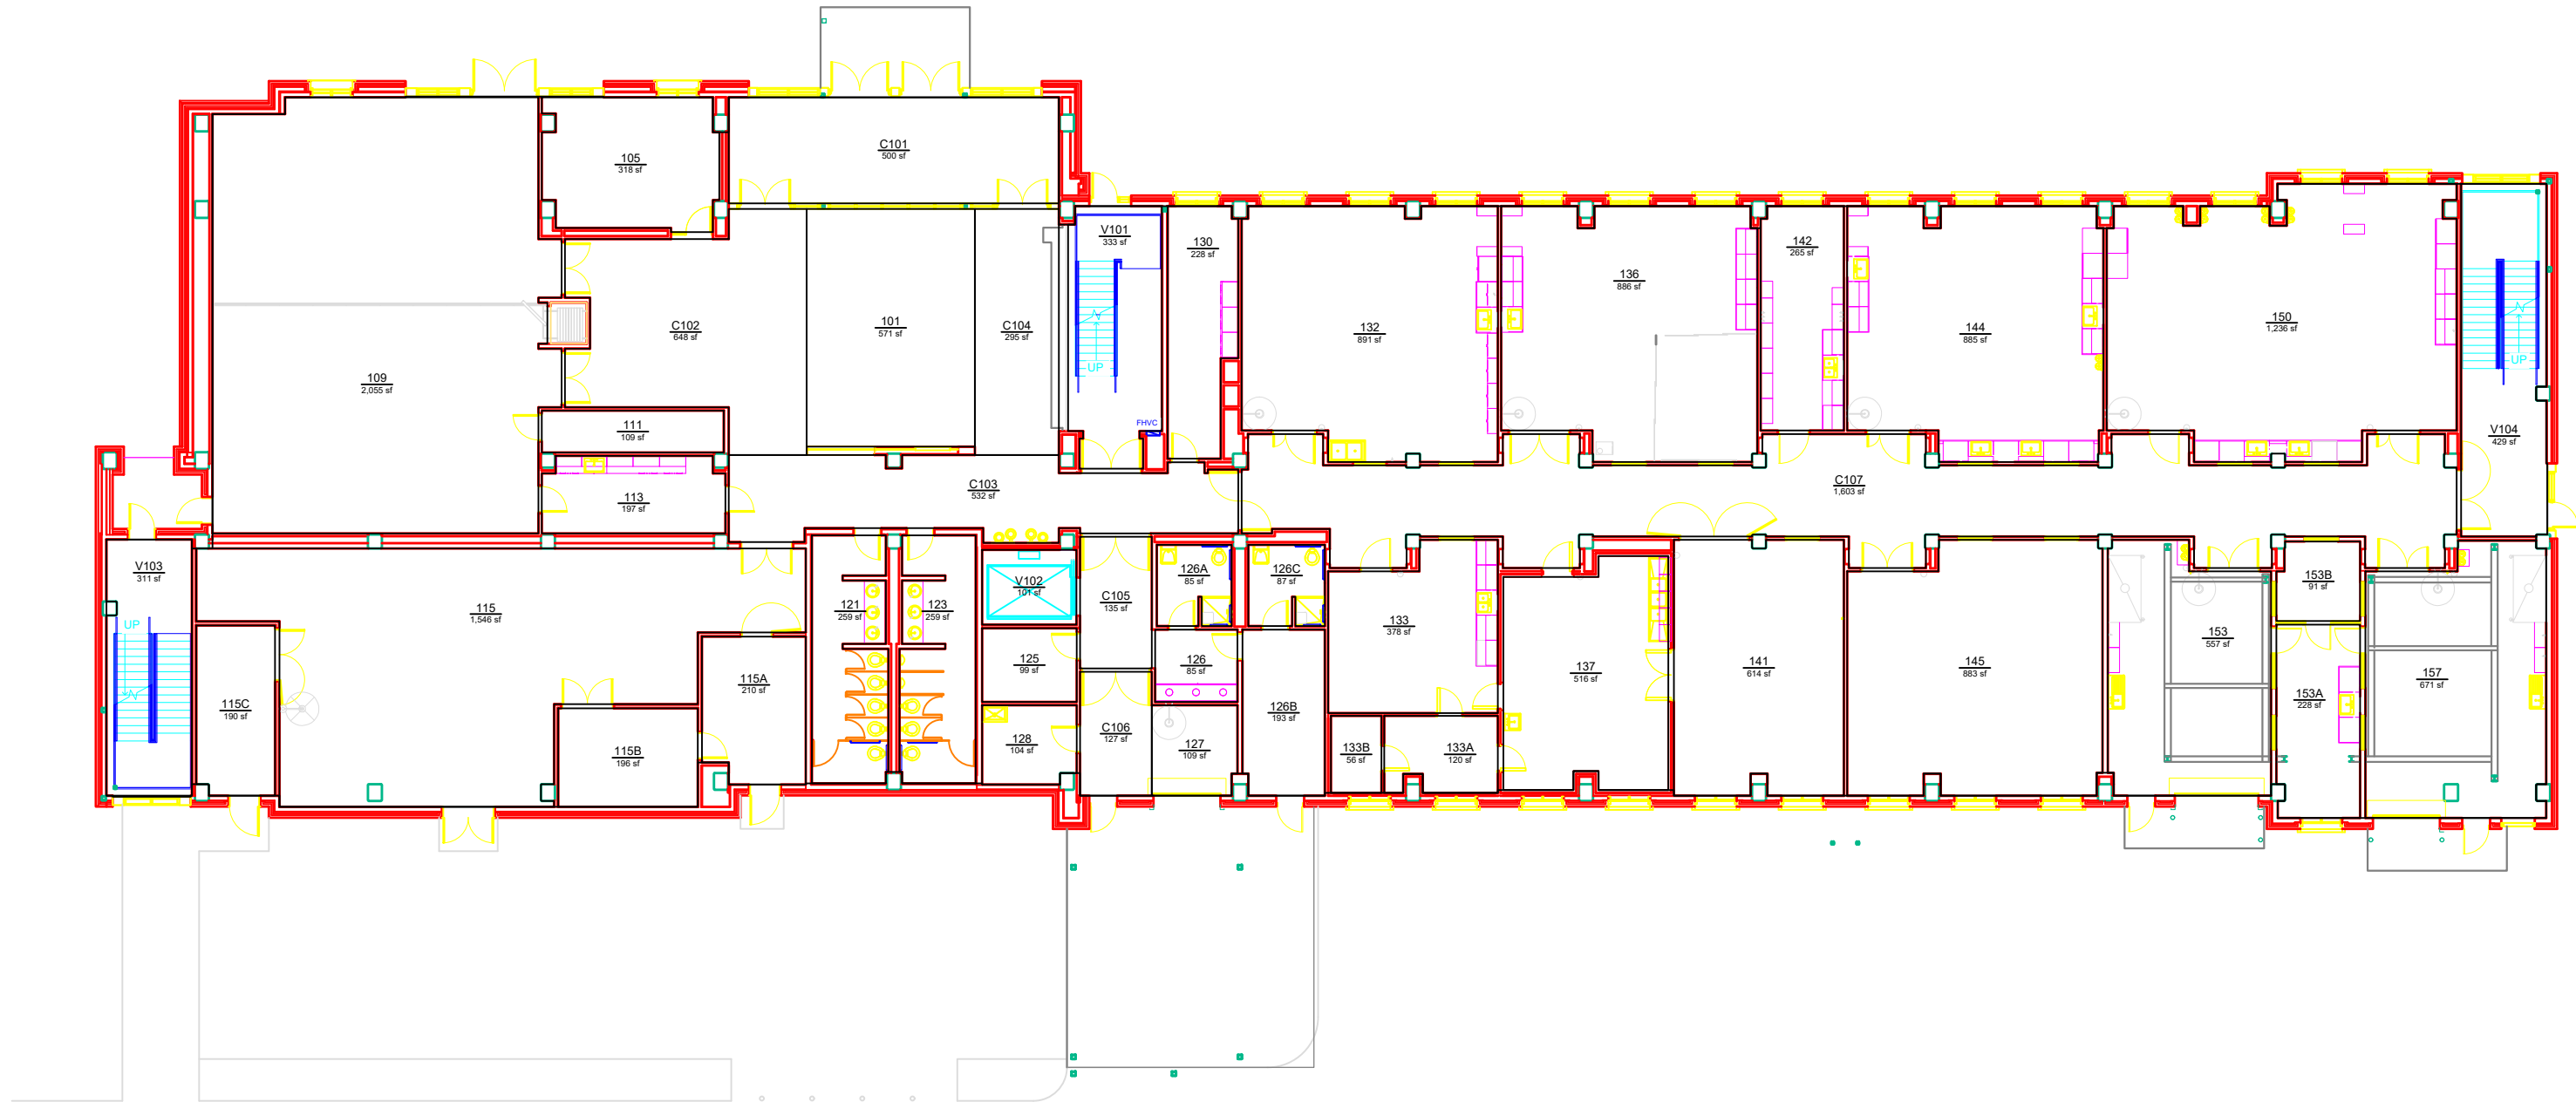

BASE FLOOR PLAN
CENTER FOR ADVANCED SCIENCE, INNOVATION AND COMMERCE (CASIC)
LEVEL: 01



AUBURN
UNIVERSITY

Campus Planning &
Space Management
Facilities Management
1161 West Samford Ave, Building 1
Auburn, AL 36849

Building No.: AA_R1701
File Name: AA_R1701_01
Last Export: 06/04/2023
Report Created By: Hongbiao Wang
Report Date: 05/19/2025