




AUBURN
UNIVERSITY

Campus Planning &
Space Management
Facilities Management
1161 West Samford Ave, Building 1
Auburn, AL 36849

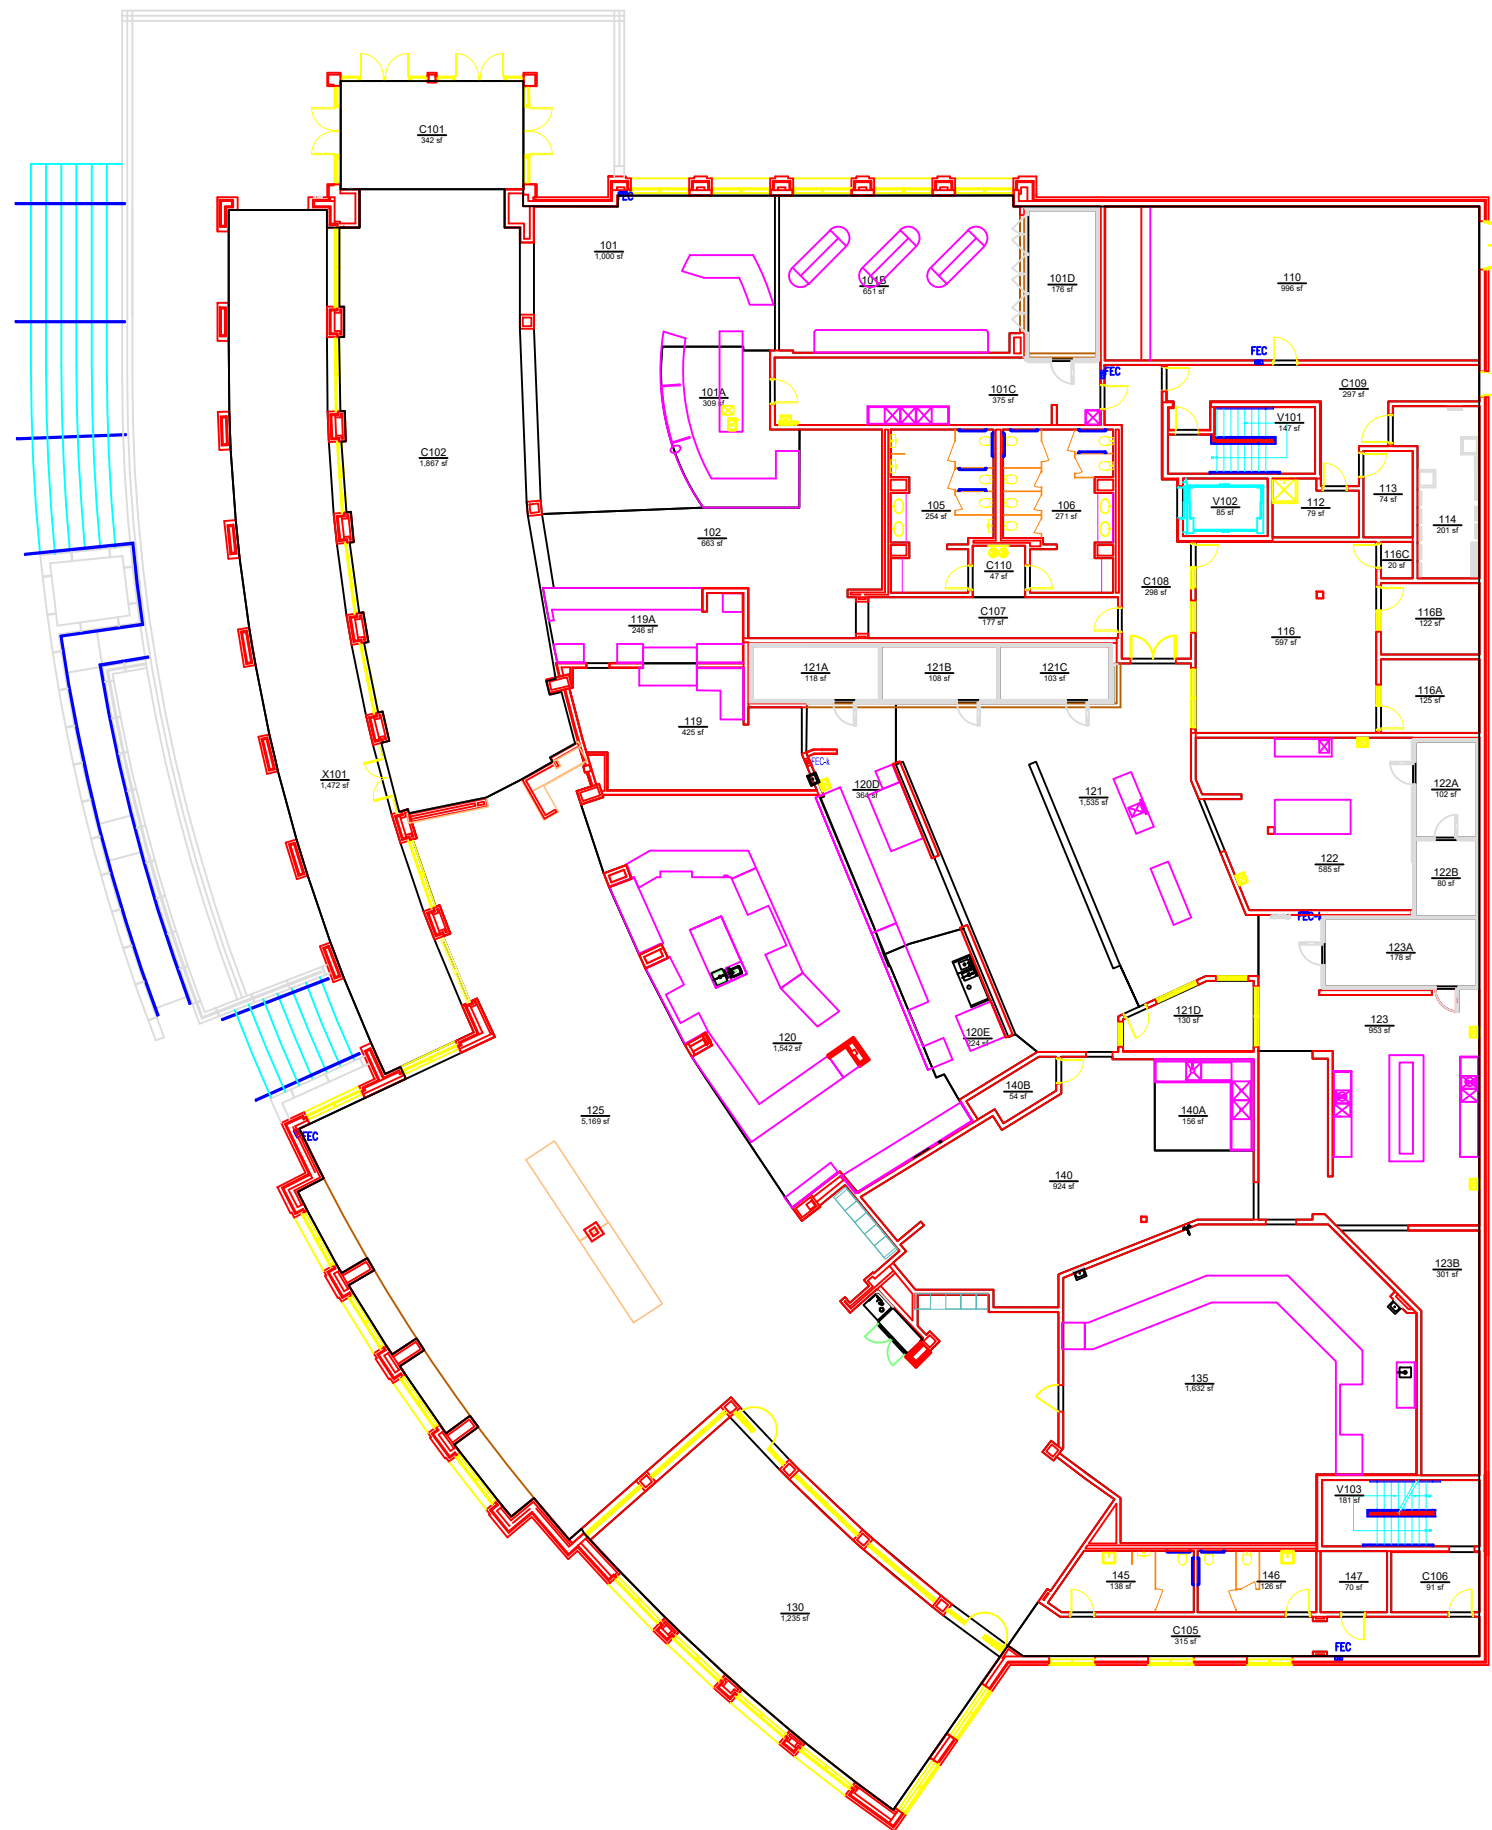

BASE FLOOR PLAN
VILLAGE VIEW DINING FACILITY
LEVEL: 01

Building No.: AA_S0409
File Name: AA_S0409_01
Last Export: 06/16/2023
Report Created By: Hongbiao Wang
Report Date: 05/19/2025