


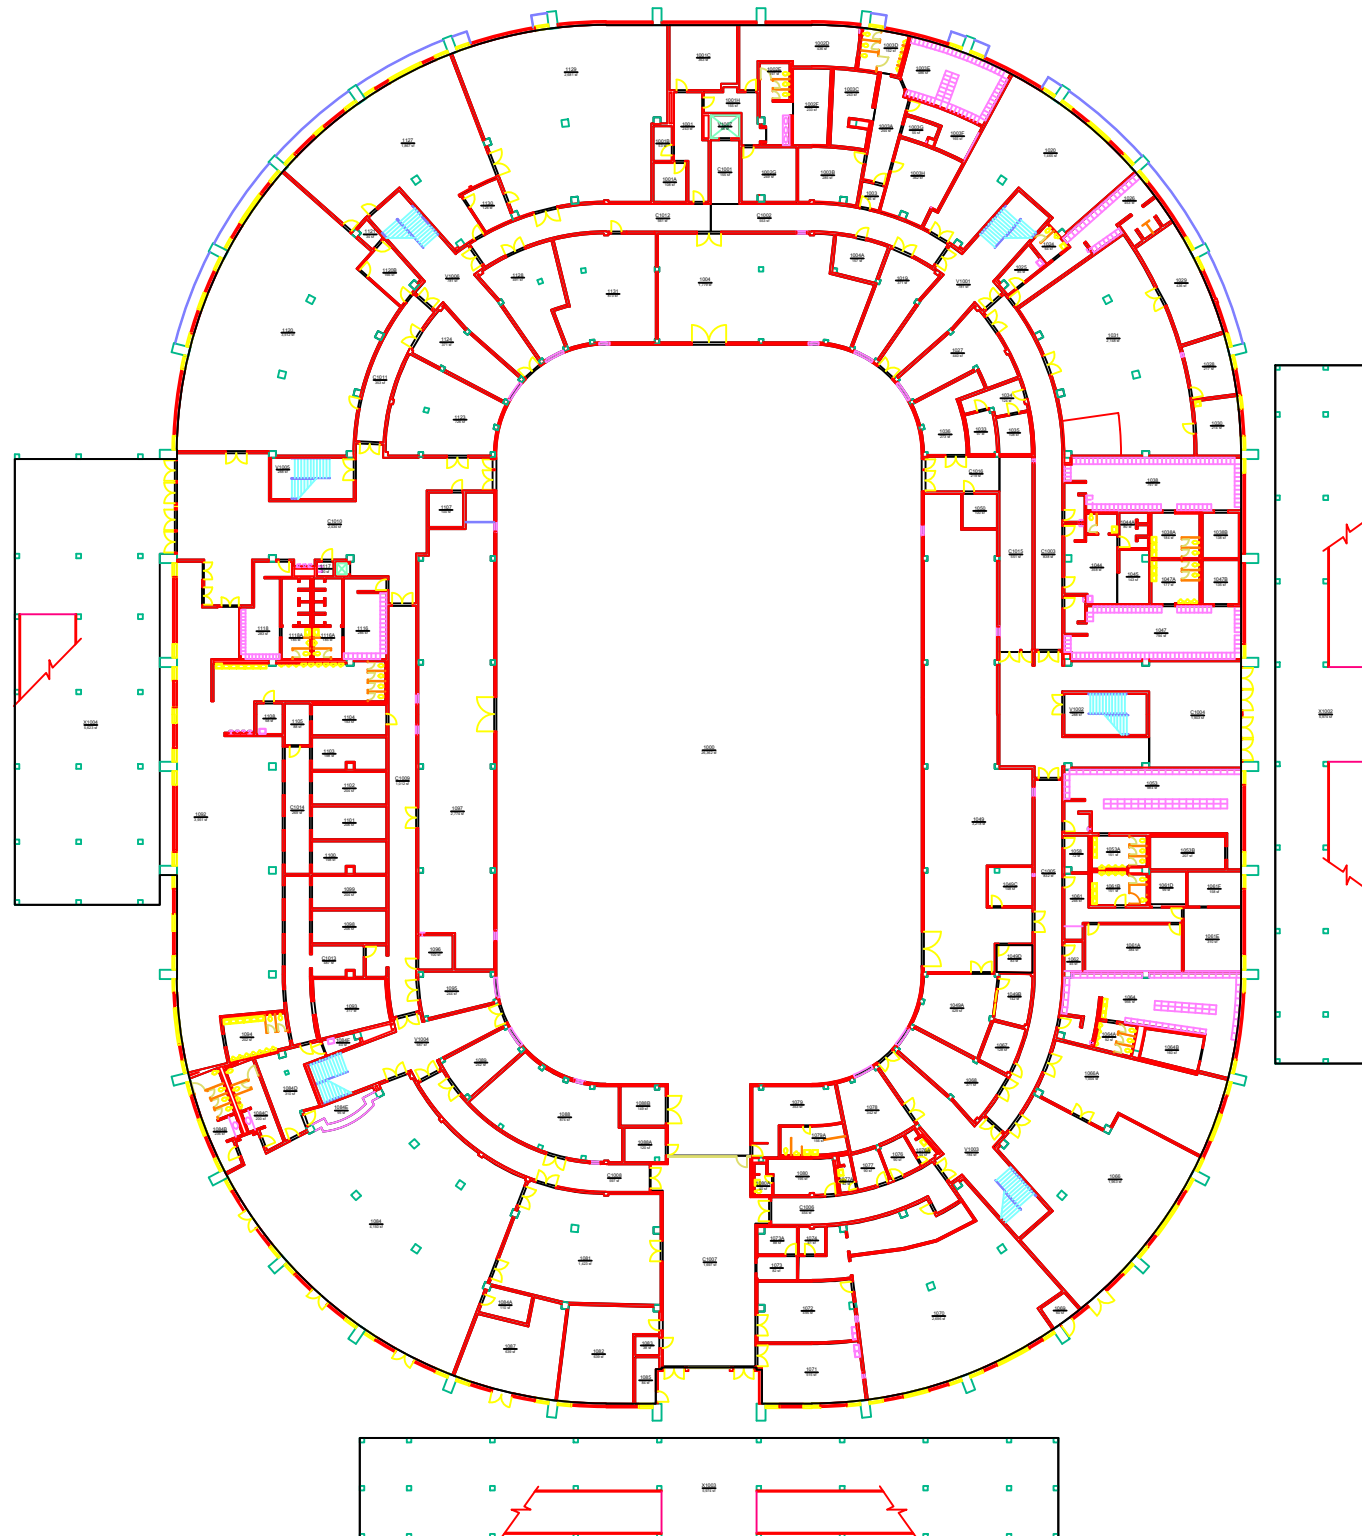

AUBURN
UNIVERSITY

**Campus Planning &
Space Management**
Facilities Management
1161 West Samford Ave, Building 1
Auburn, AL 36849

BASE FLOOR PLAN
BEARD-EAVES-MEMORIAL COLISEUM
LEVEL: 01

Building No.: AA_S0601
File Name: AA_S0601_01
Last Export: 02/24/2025
Report Created By: Hongbiao Wang
Report Date: 05/19/2025