


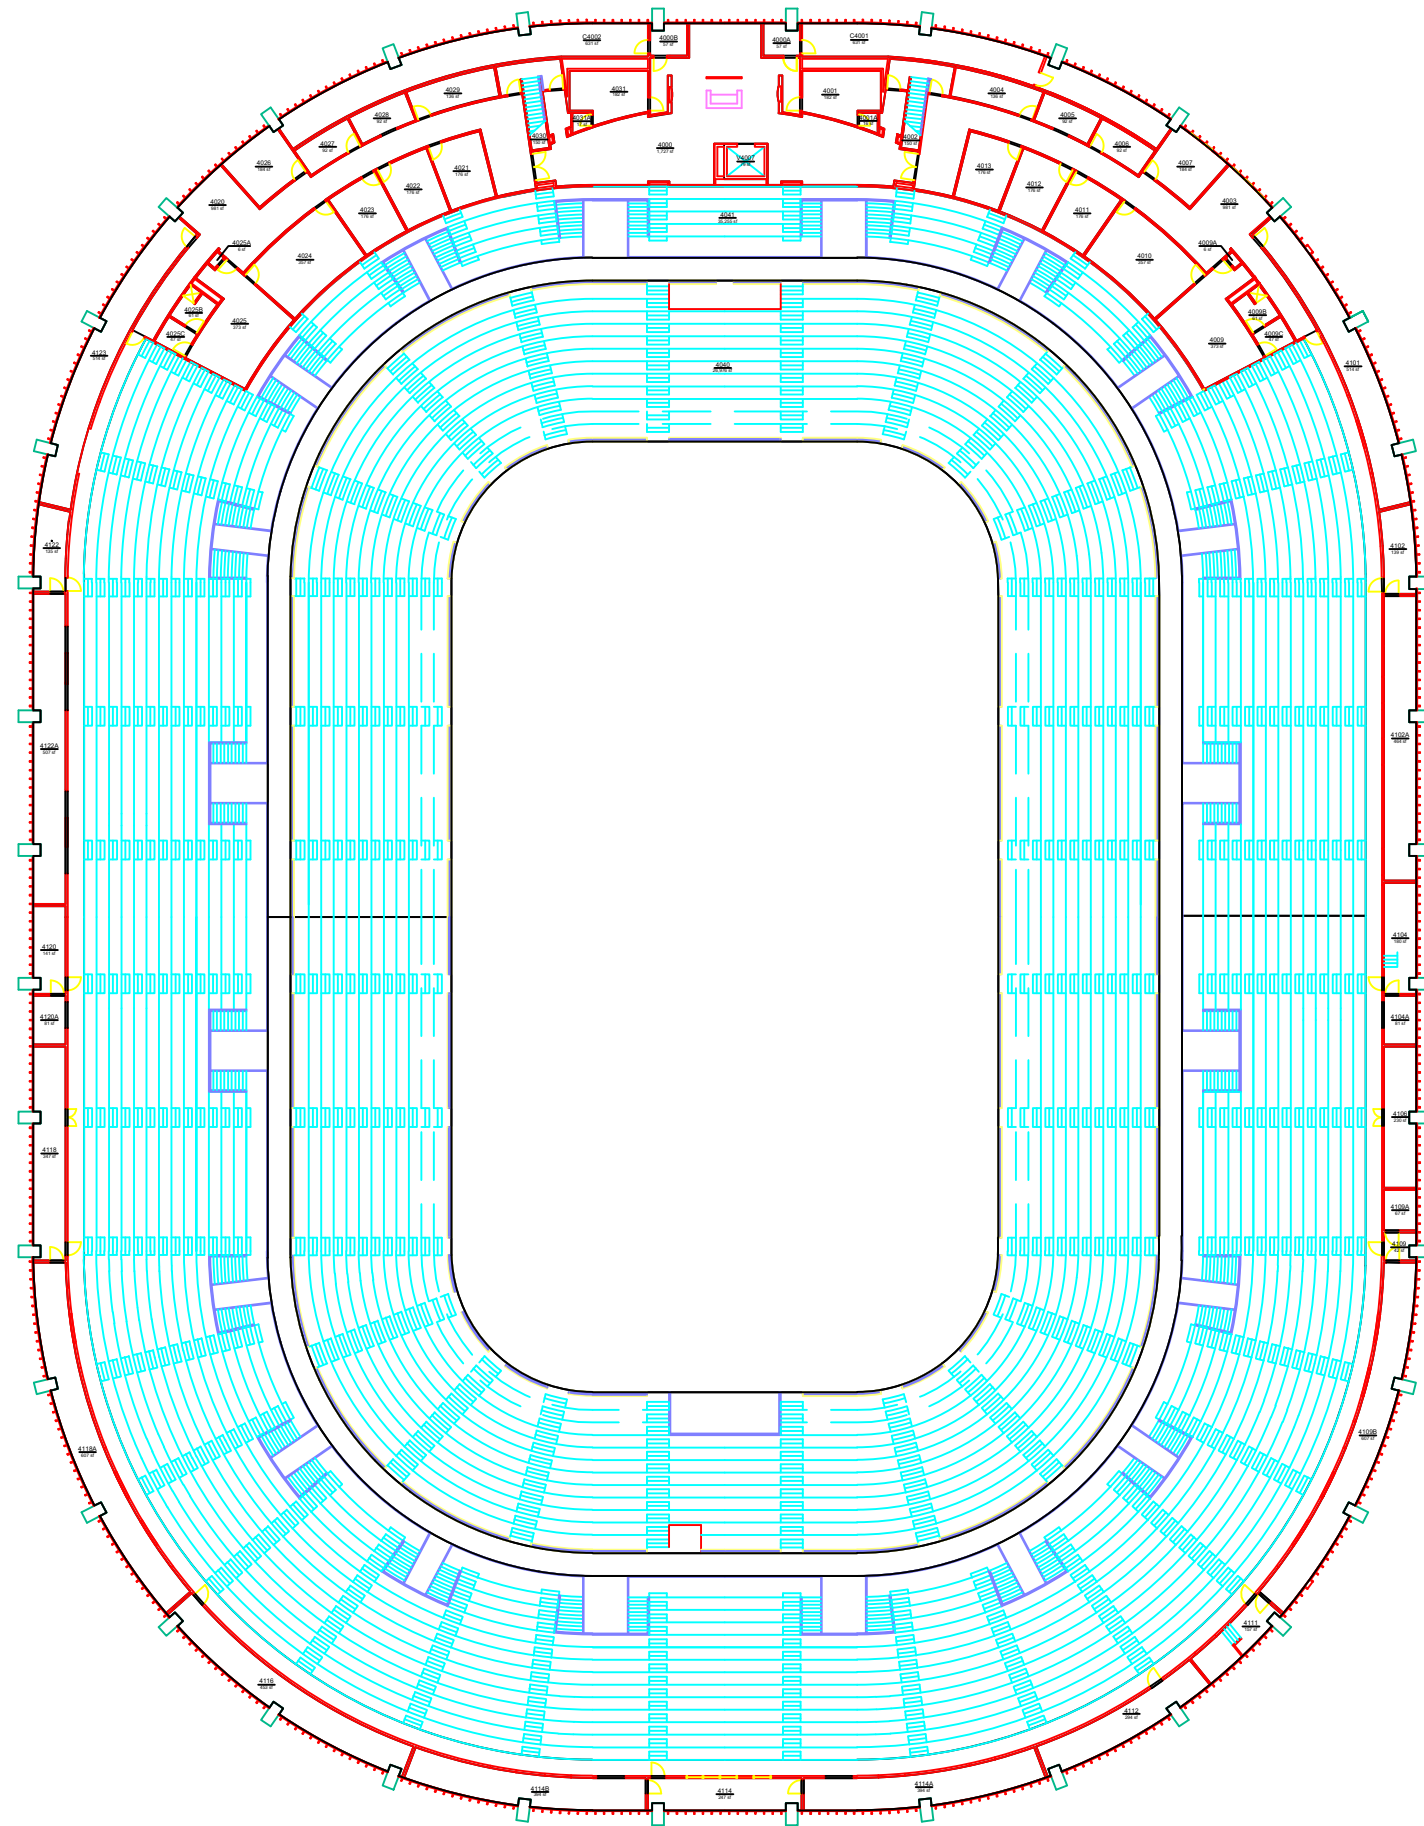

BASE FLOOR PLAN
BEARD-EAVES-MEMORIAL COLISEUM
LEVEL: 04



Planning, Design,
and Construction
Facilities Management
1161 West Samford Ave, Building 1
Auburn, AL 36849

Building No.: AA_S0601
File Name: AA_S0601_04
Last Export: 06/15/2023
Report Created By: Dan Berry
Report Date: 05/22/2025