


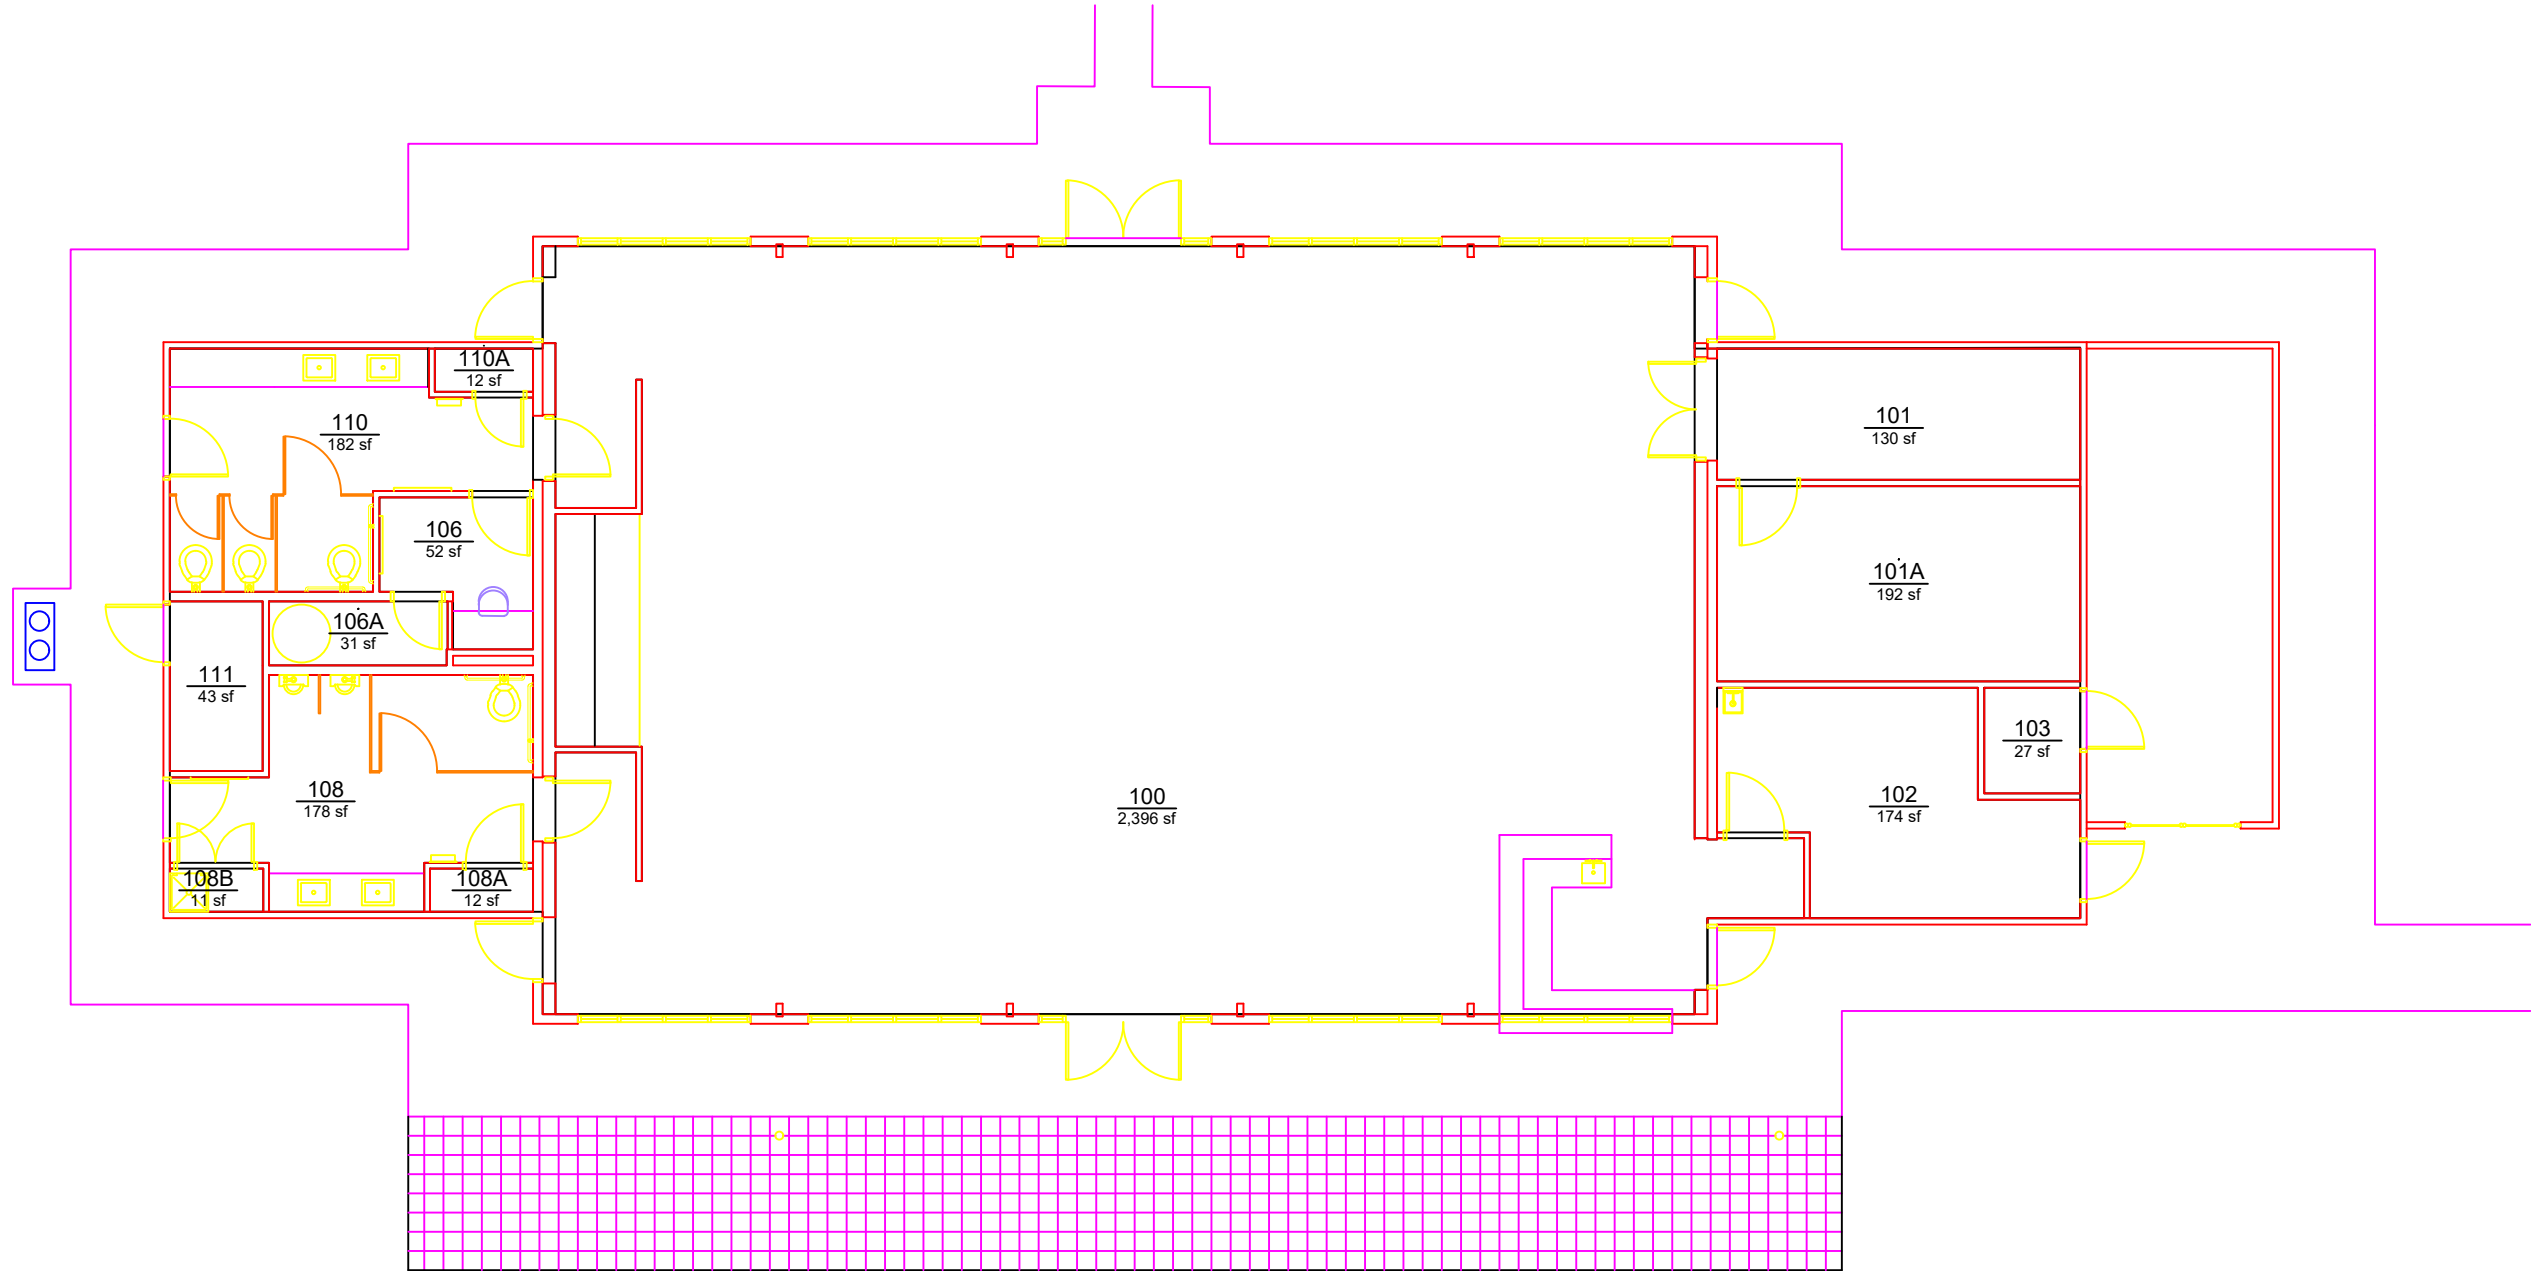

AUBURN
UNIVERSITY

**Campus Planning &
Space Management**
Facilities Management
1161 West Samford Ave, Building 1
Auburn, AL 36849

BASE FLOOR PLAN
AGRICULTURAL HERITAGE PARK: PAVILION
LEVEL: 01

Building No.: AA_S1103
File Name: AA_S1103_01
Last Export: 05/30/2023
Report Created By: Hongbiao Wang
Report Date: 05/19/2025