


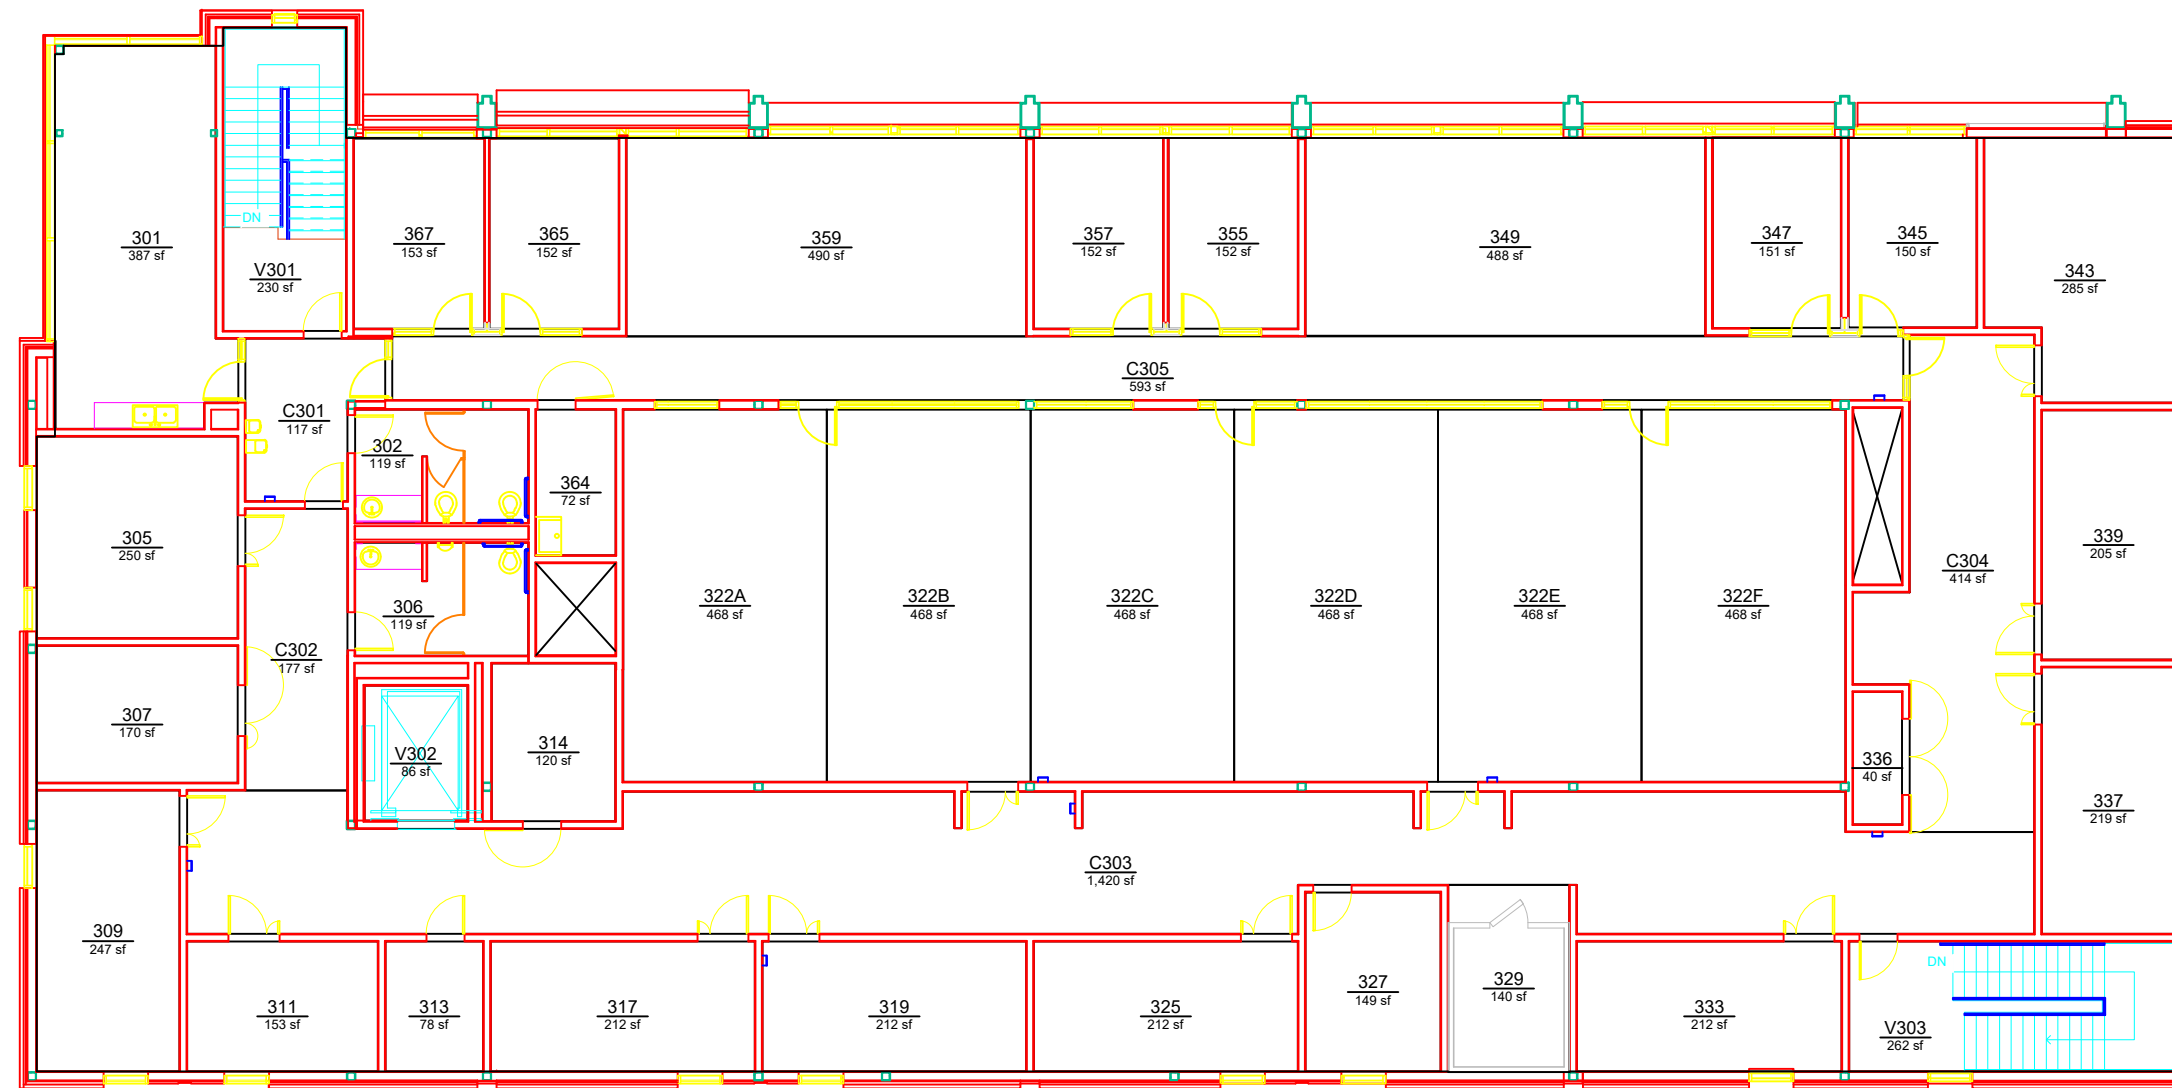

AUBURN
UNIVERSITY

**Campus Planning &
Space Management**
Facilities Management
1161 West Samford Ave, Building 1
Auburn, AL 36849

BASE FLOOR PLAN
PHARMACEUTICAL RESEARCH BUILDING
LEVEL: 03

Building No.: AA_S1301
File Name: AA_S1301_03
Last Export: 05/30/2023
Report Created By: Hongbiao Wang
Report Date: 05/19/2025