


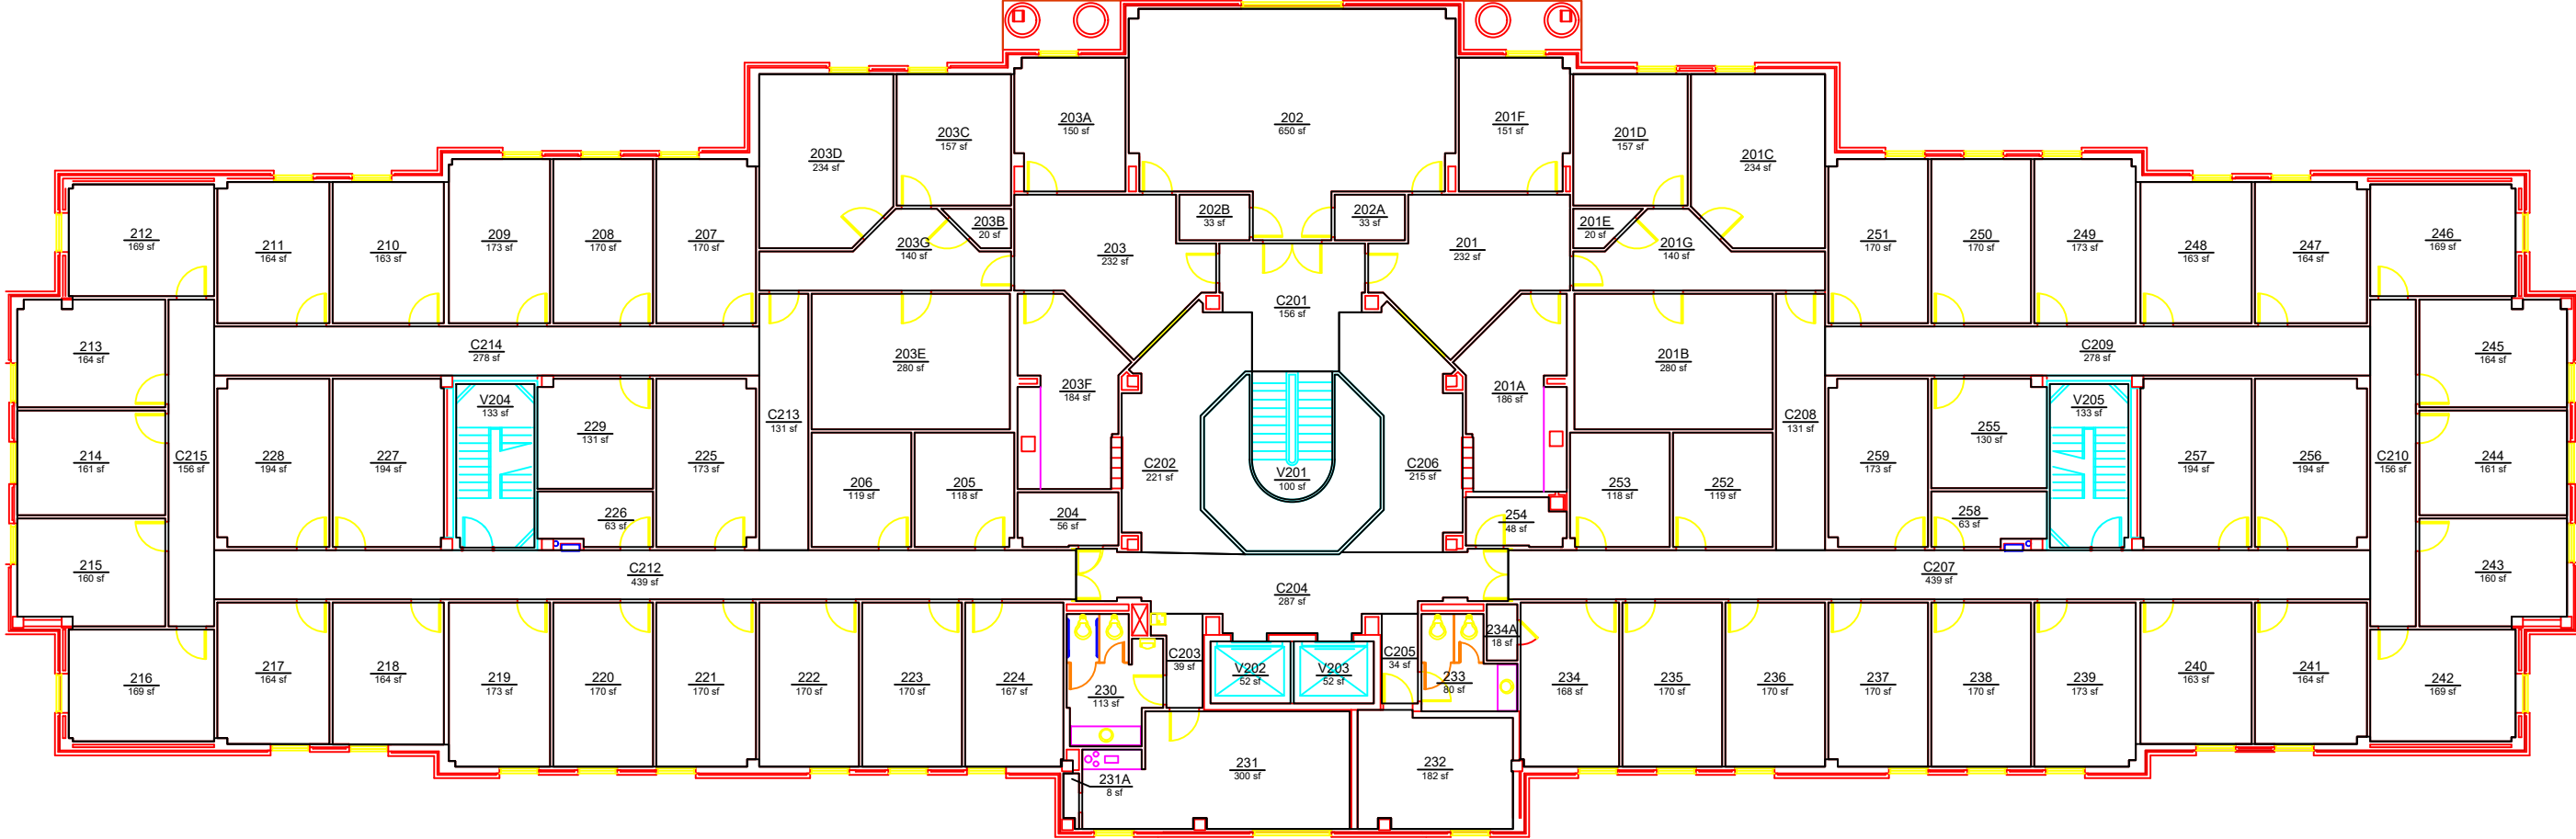

Campus Planning &
Space Management
Facilities Management
1161 West Samford Ave, Building 1
Auburn, AL 36849

BASE FLOOR PLAN
LOWDER HALL
LEVEL: 02

Building No.: AA_T0202
File Name: AA_T0202_02
Last Export: 05/30/2023
Report Created By: Hongbiao Wang
Report Date: 05/19/2025