


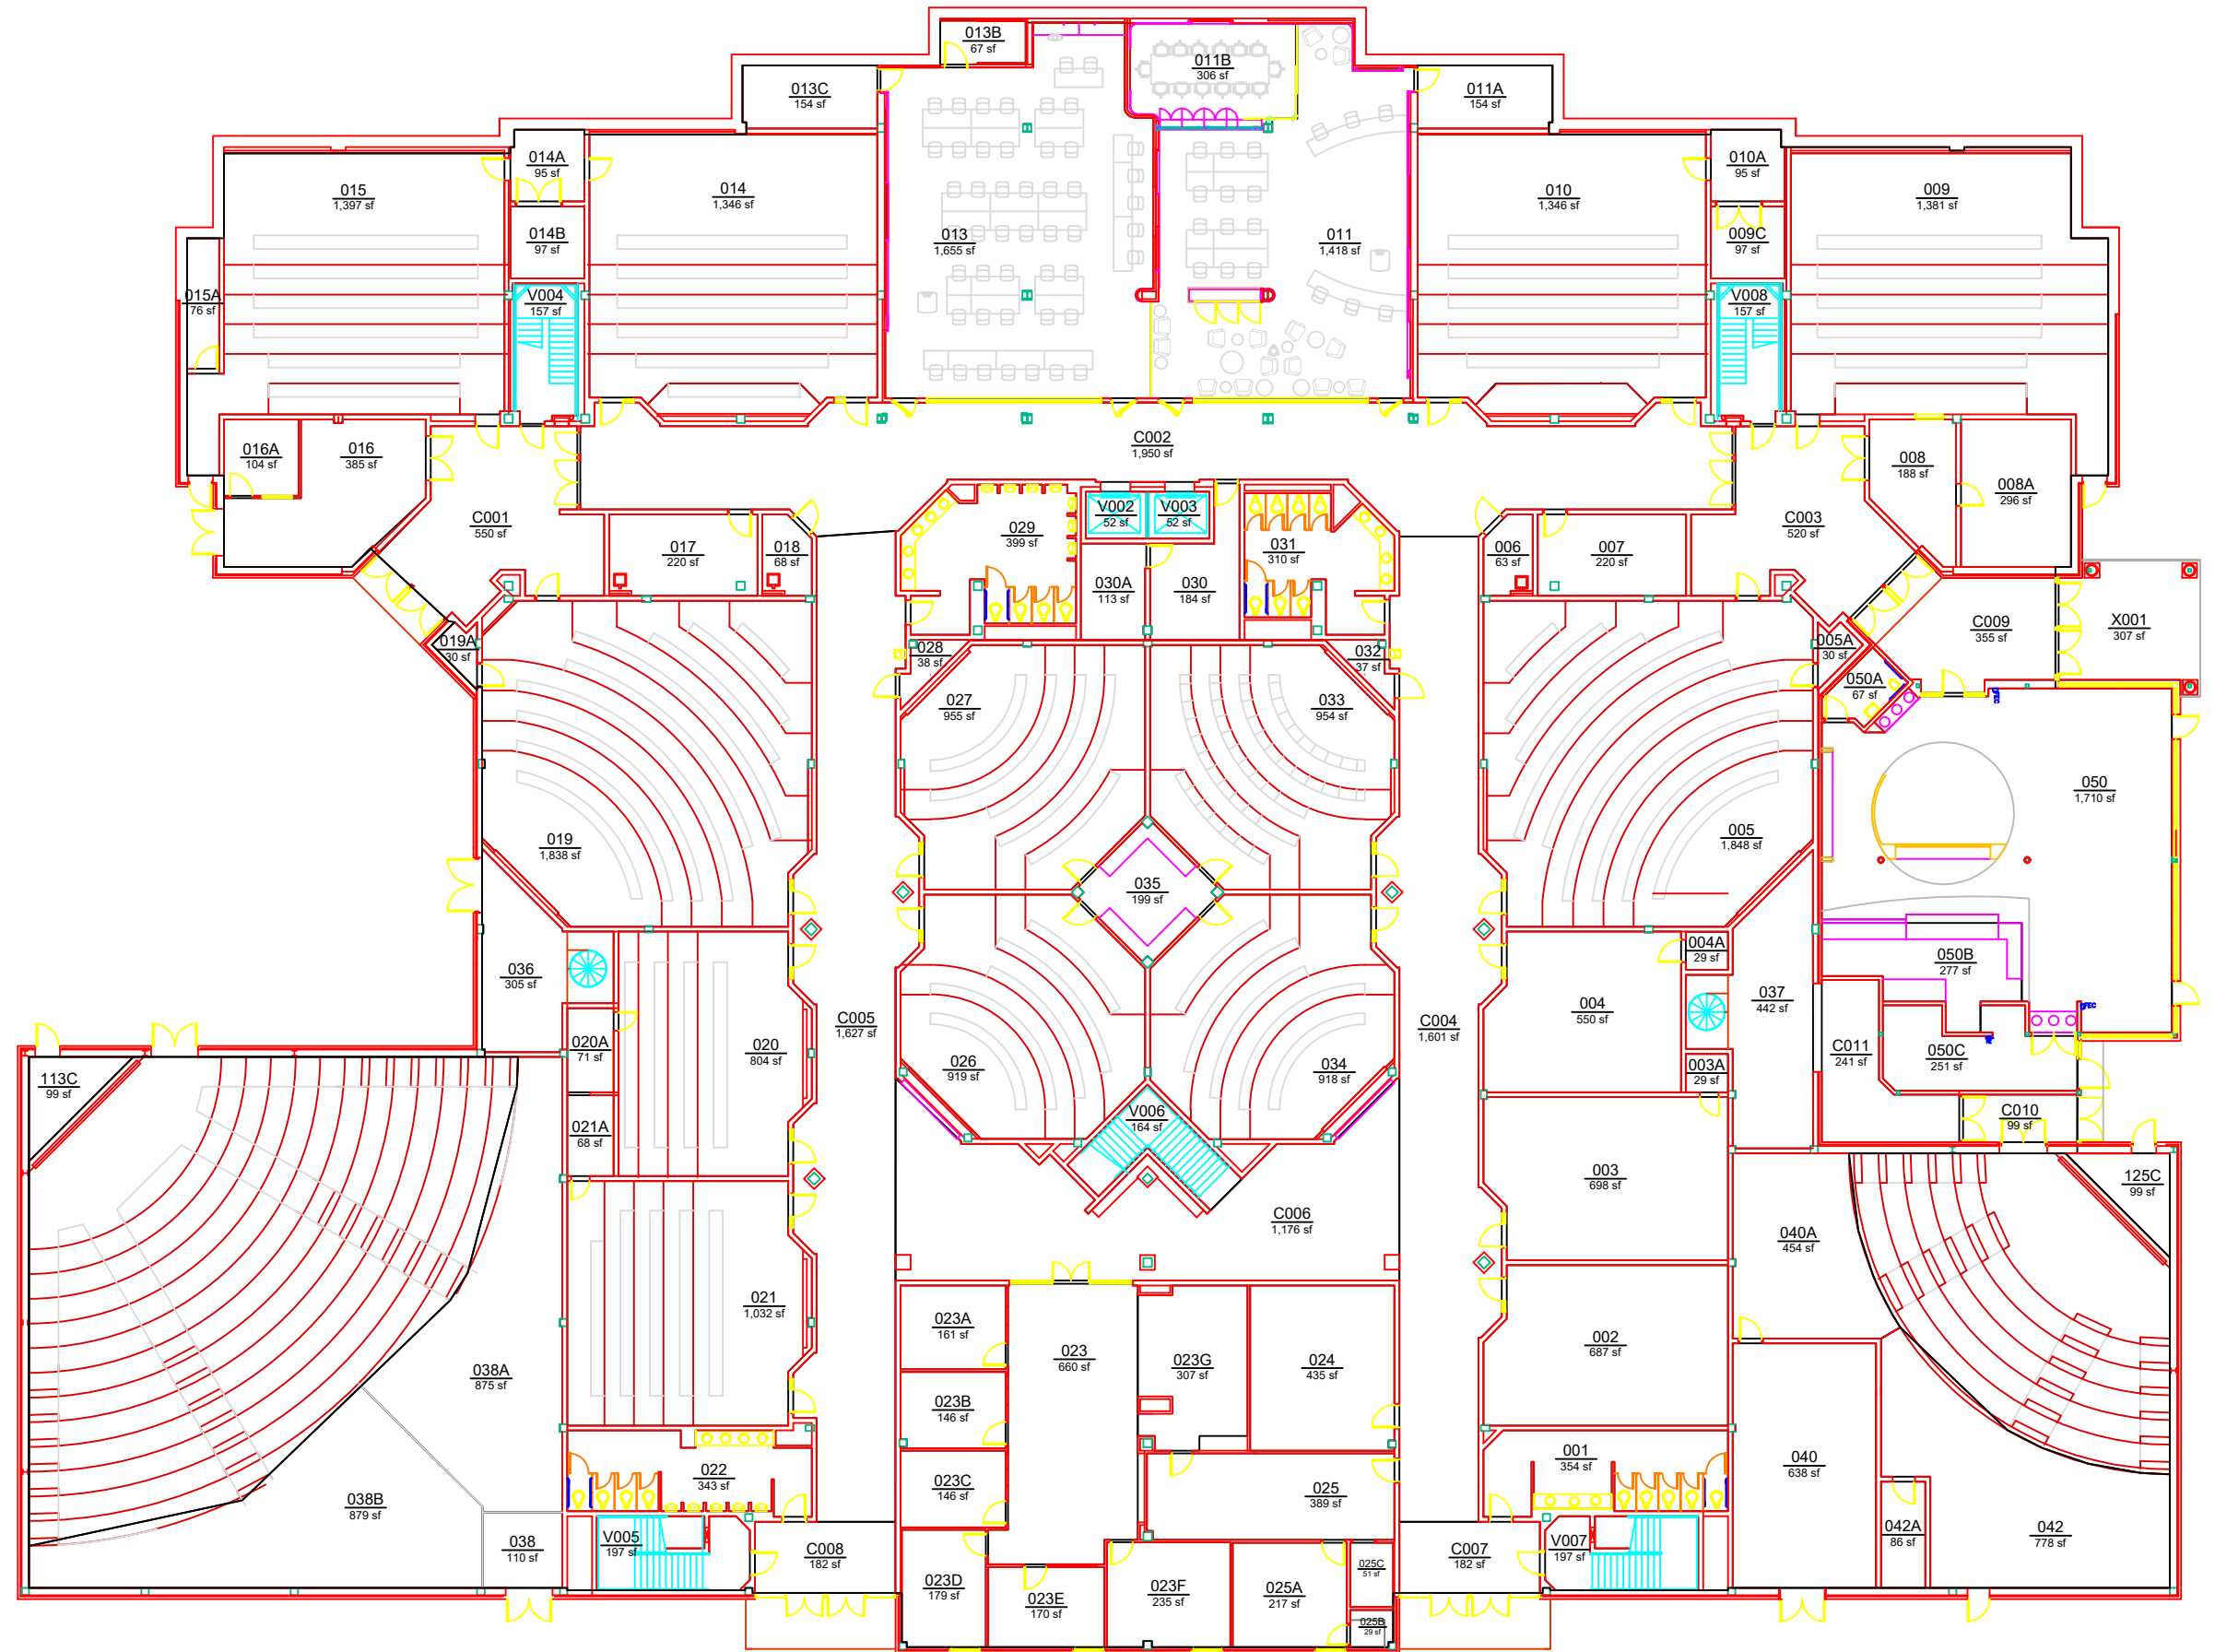

BASE FLOOR PLAN
LOWDER HALL
LEVEL: G1