


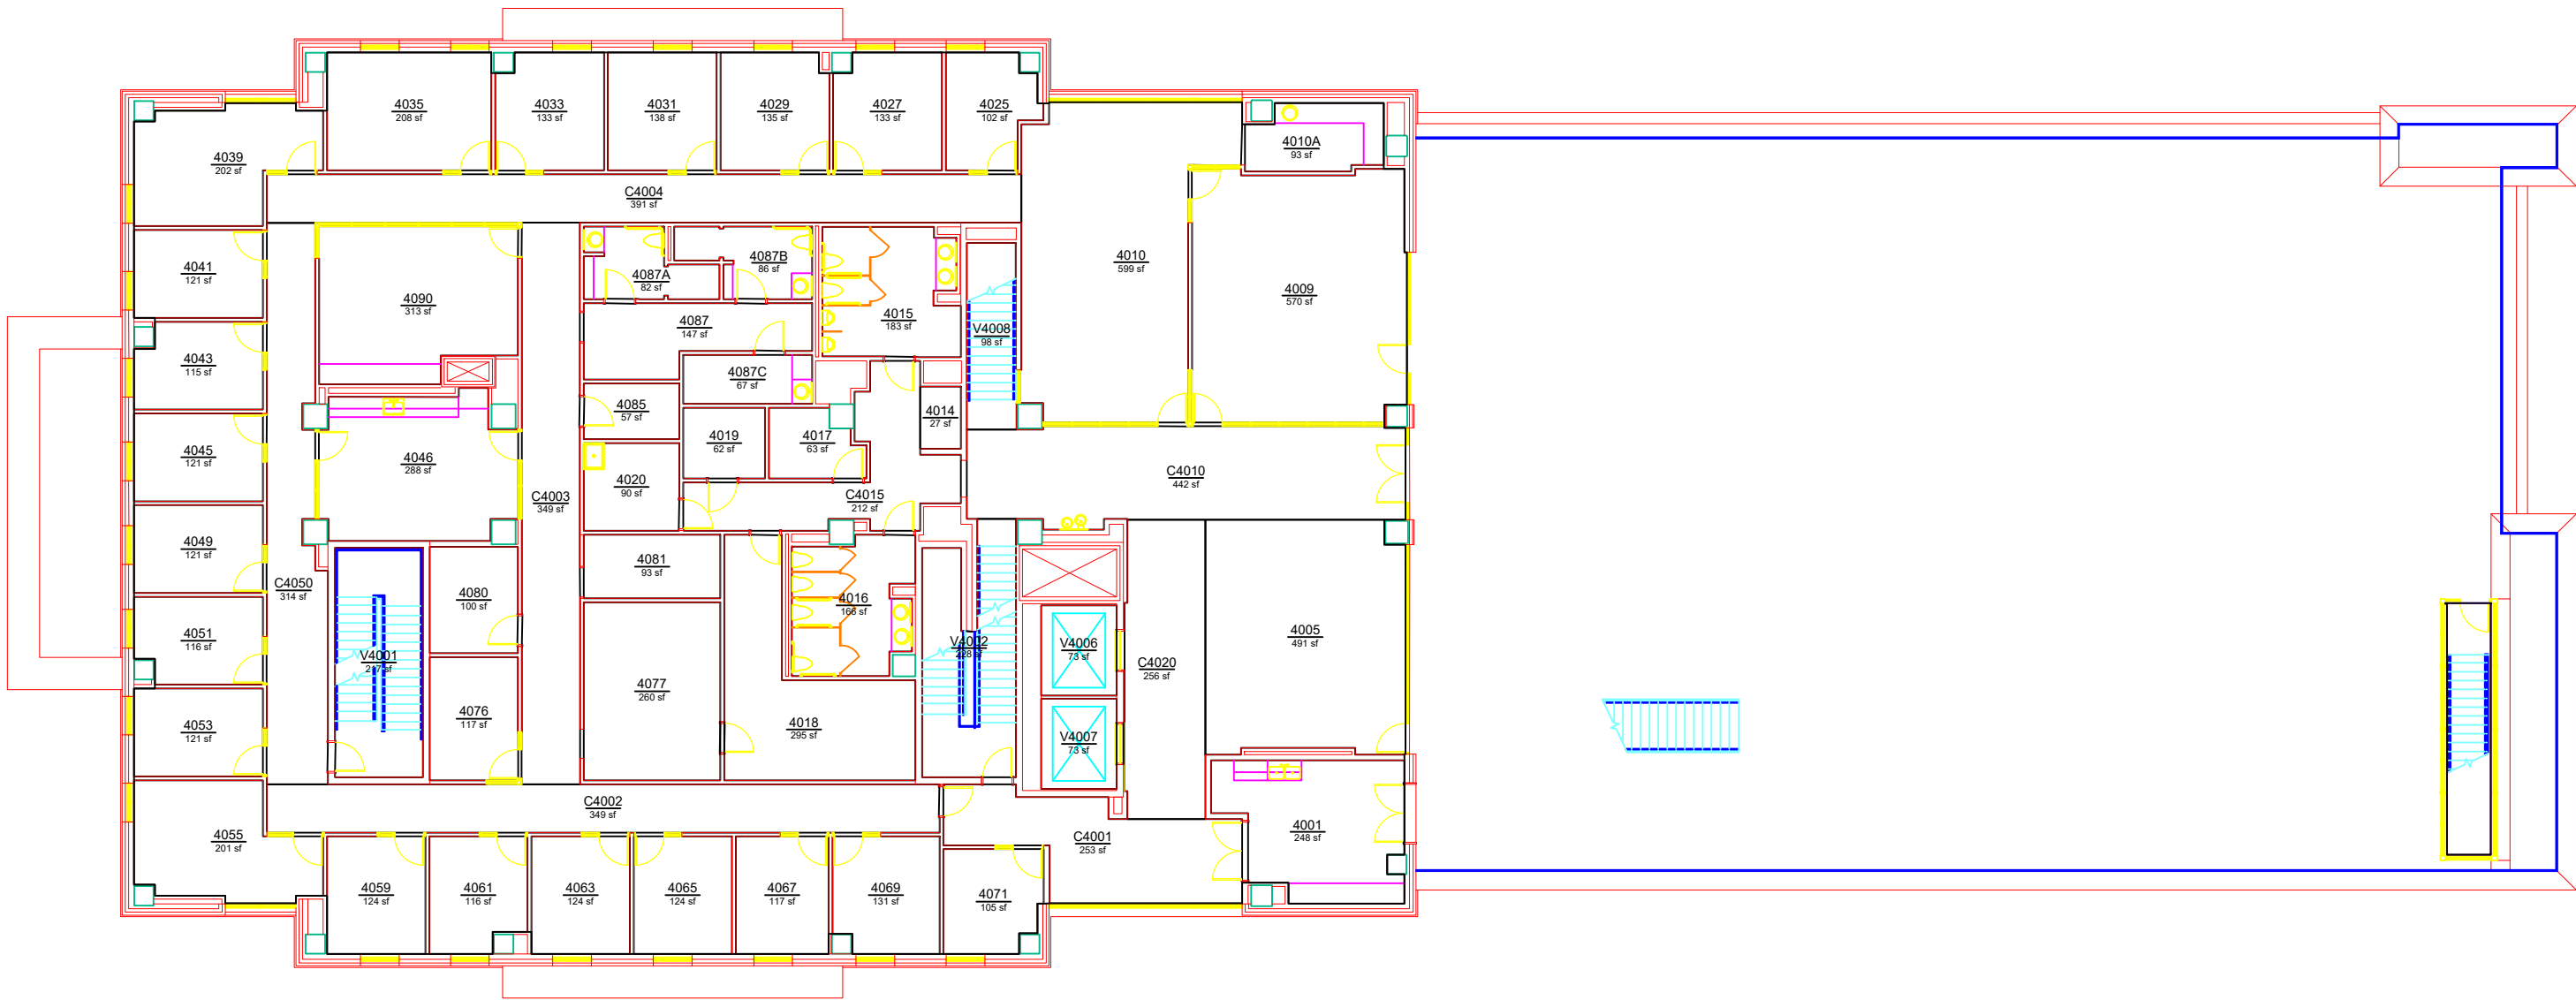

AUBURN
UNIVERSITY

Campus Planning &
Space Management

Facilities Management
1161 West Samford Ave, Building 1
Auburn, AL 36849

BASE FLOOR PLAN
HORTON-HARDGRAVE HALL
LEVEL: 04

Building No.: AA T0203
File Name: AA T0203_04
Last Export: 05/30/2023
Report Created By: Hongbiao Wang
Report Date: 05/19/2025