


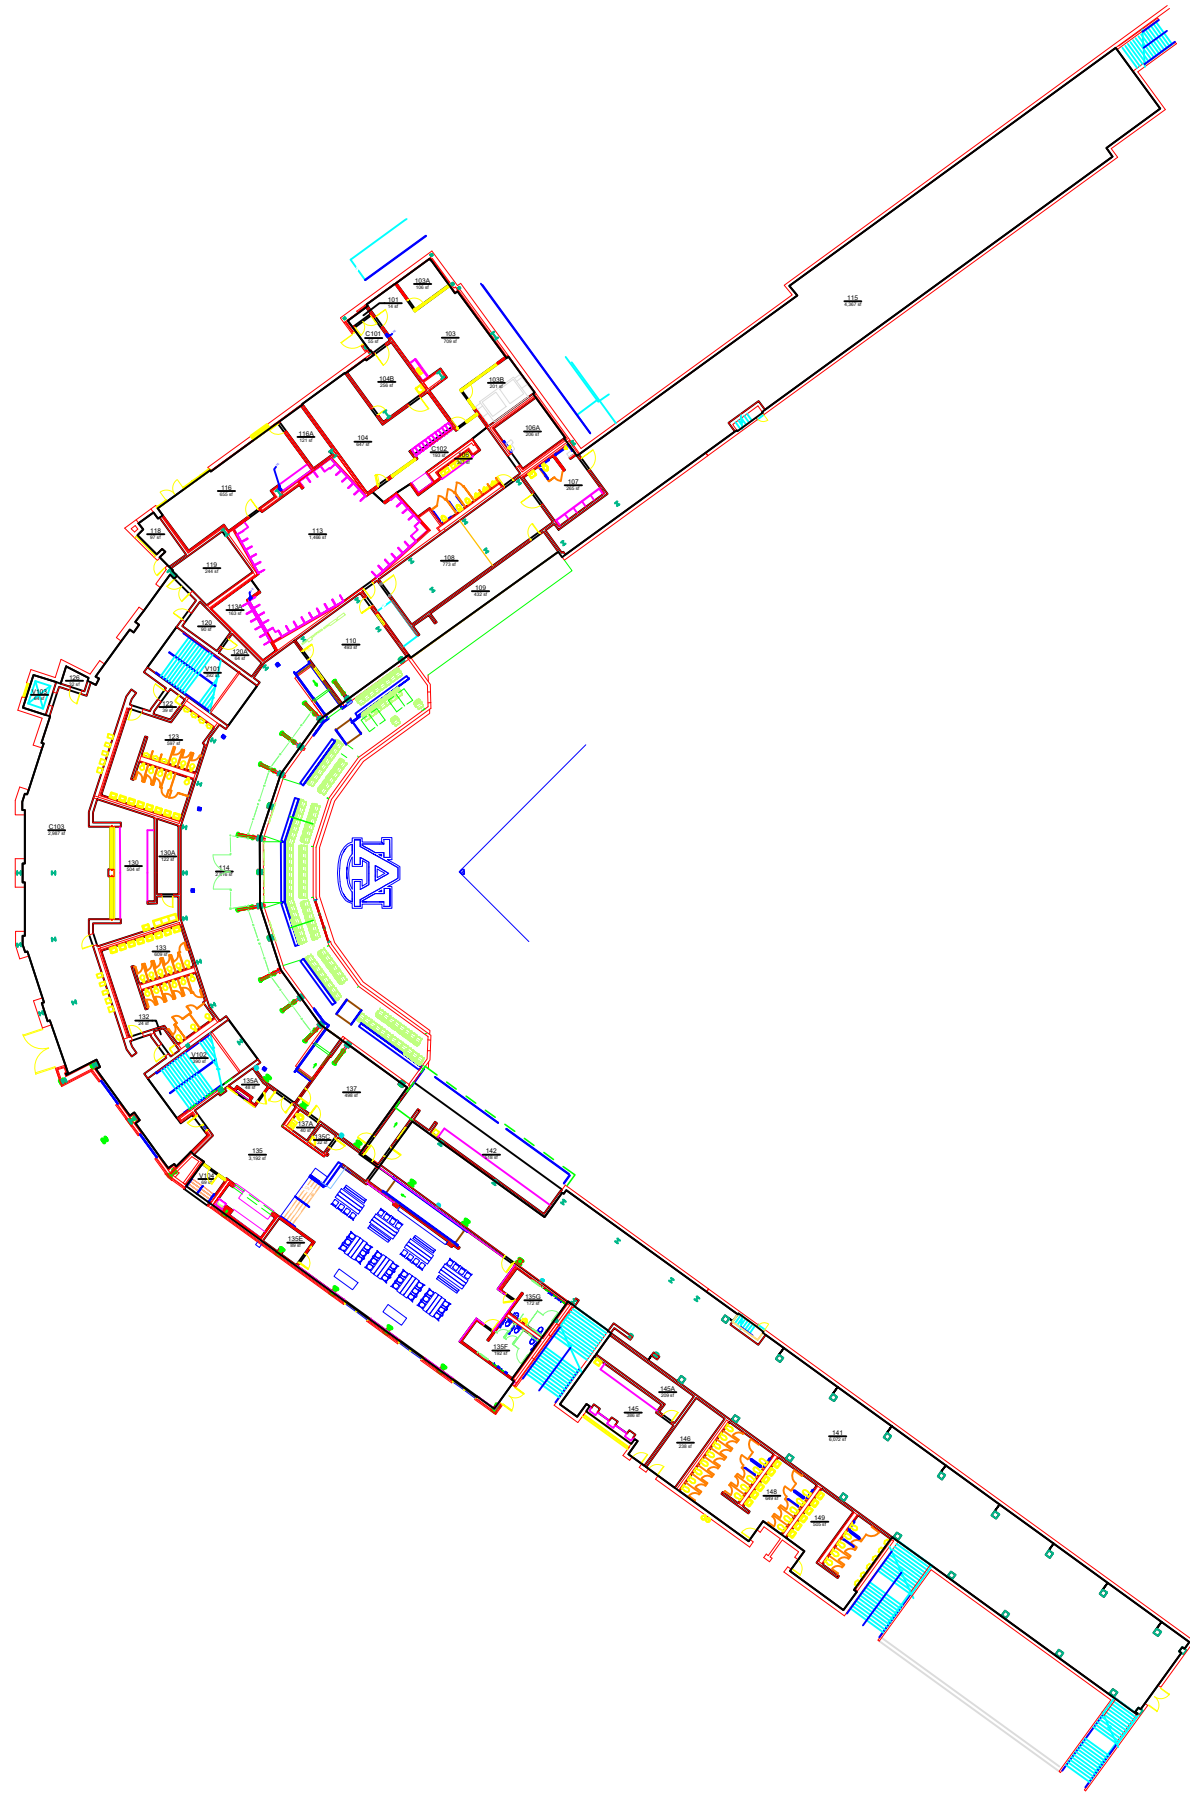

AUBURN
UNIVERSITY

**Campus Planning &
Space Management**
Facilities Management
1161 West Samford Ave, Building 1
Auburn, AL 36849

BASE FLOOR PLAN
PLAINSMAN PARK: SAMFORD STADIUM
LEVEL: 01

Building No.:	AA T0603
File Name:	AA T0603_01
Last Export:	03/14/2024
Report Created By:	Hongbiao Wang
Report Date:	05/20/2025