


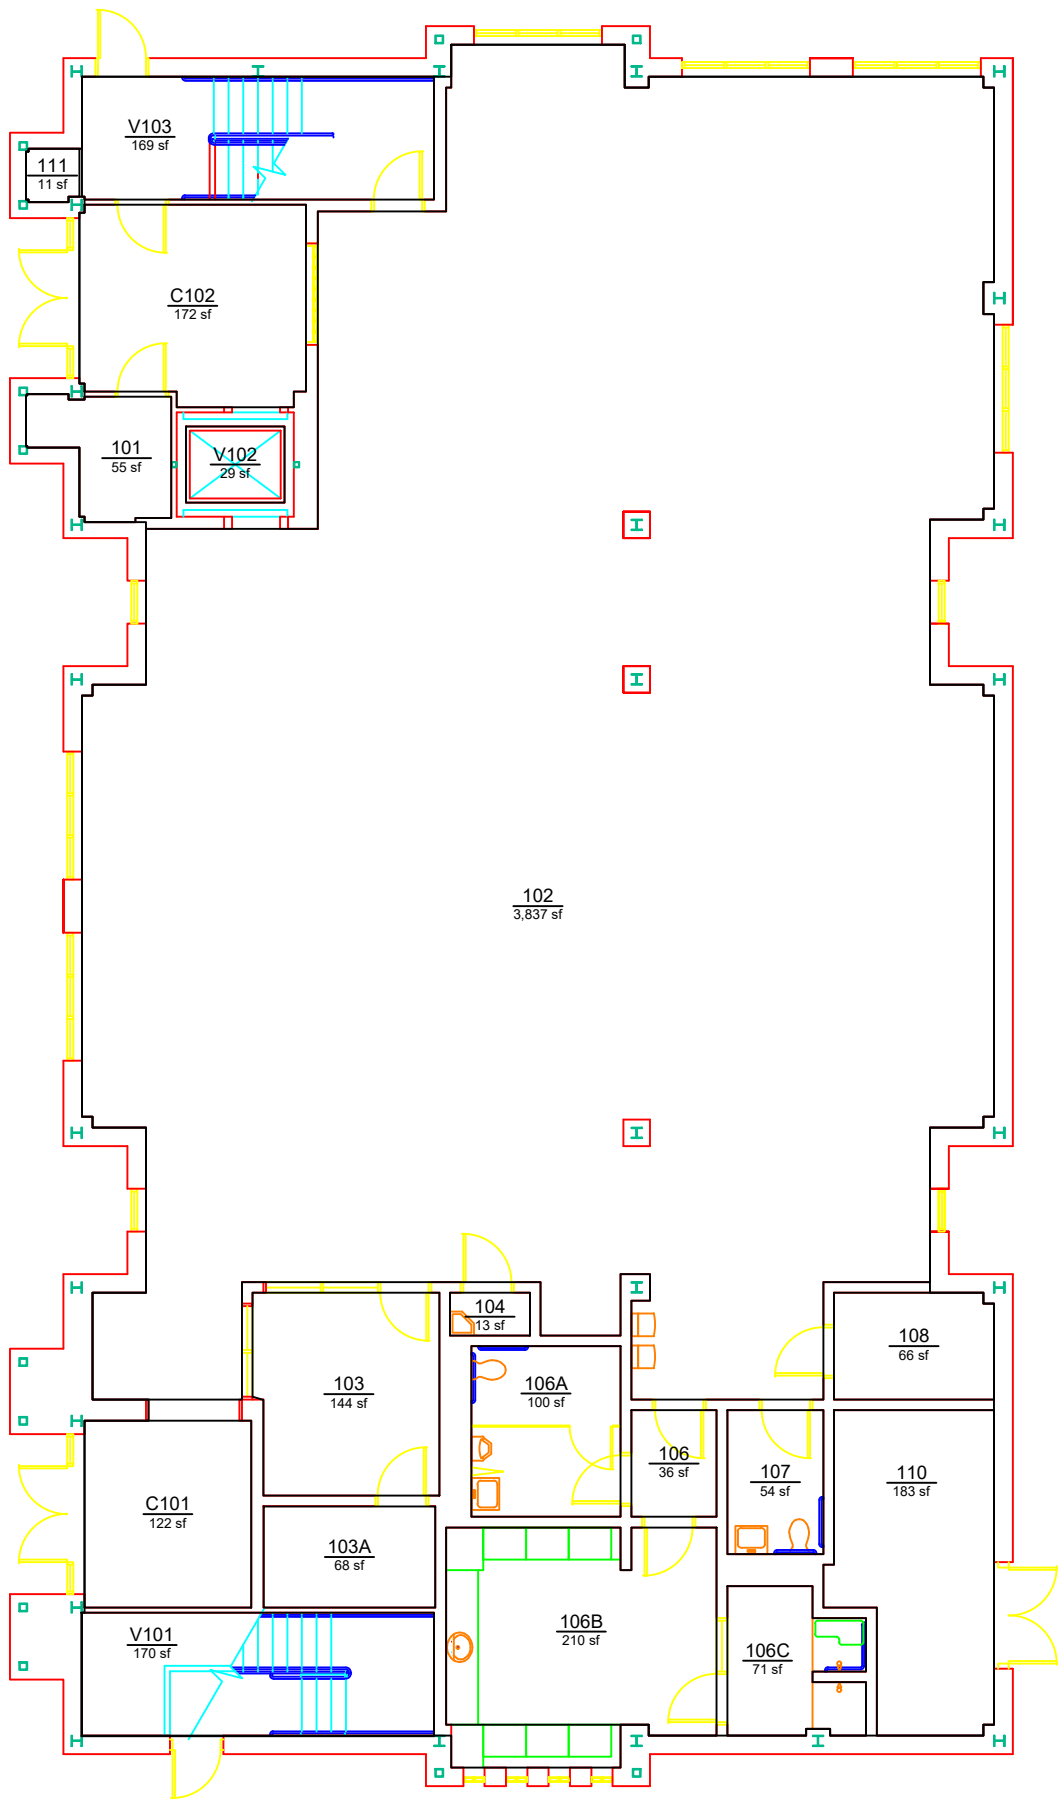

AUBURN
UNIVERSITY

**Campus Planning &
Space Management**
Facilities Management
1161 West Samford Ave, Building 1
Auburn, AL 36849

BASE FLOOR PLAN
PLAINSMAN PARK: STRENGTH AND REHABILITATION CENTER
LEVEL: 01

Building No.: AA_T0604
File Name: AA_T0604_01
Last Export: 05/30/2023
Report Created By: Hongbiao Wang
Report Date: 05/20/2025