


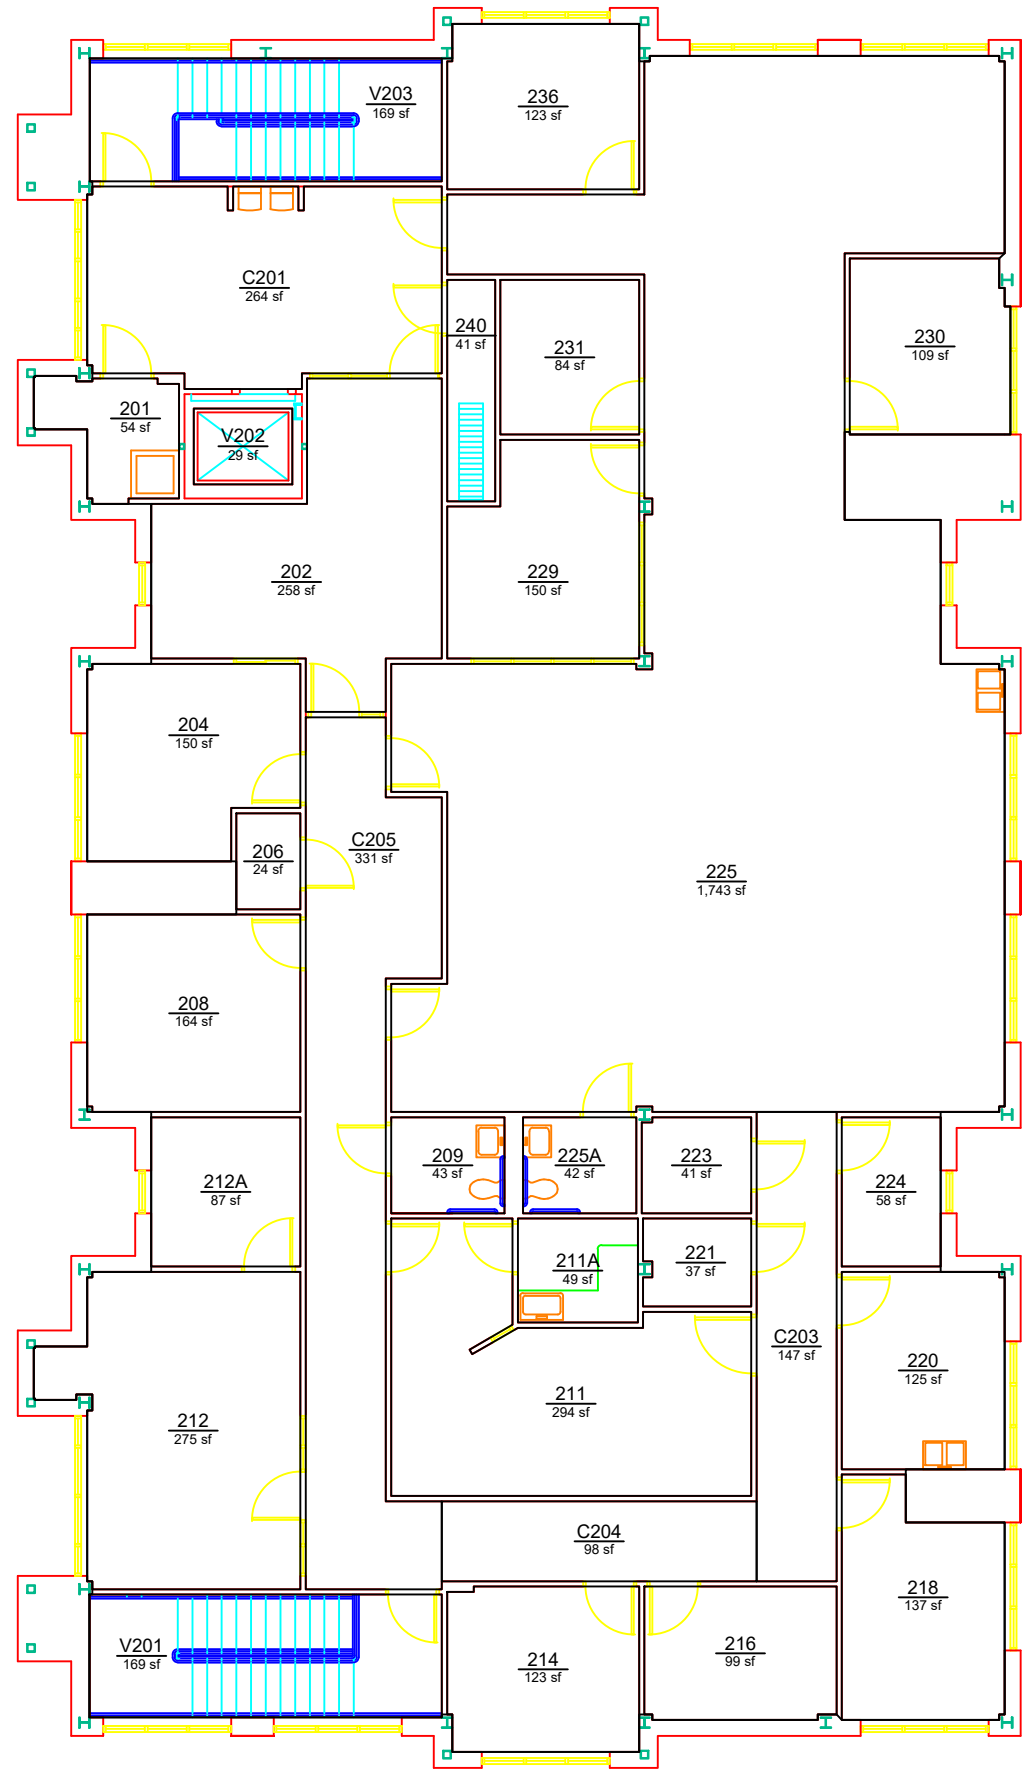

AUBURN
UNIVERSITY

**Campus Planning &
Space Management**

Facilities Management
1161 West Samford Ave, Building 1
Auburn, AL 36849

BASE FLOOR PLAN
PLAINSMAN PARK: STRENGTH AND REHABILITATION CENTER
LEVEL: 02

Building No.: AA T0604
File Name: AA T0604_02
Last Export: 05/30/2023
Report Created By: Hongbiao Wang
Report Date: 05/20/2025