


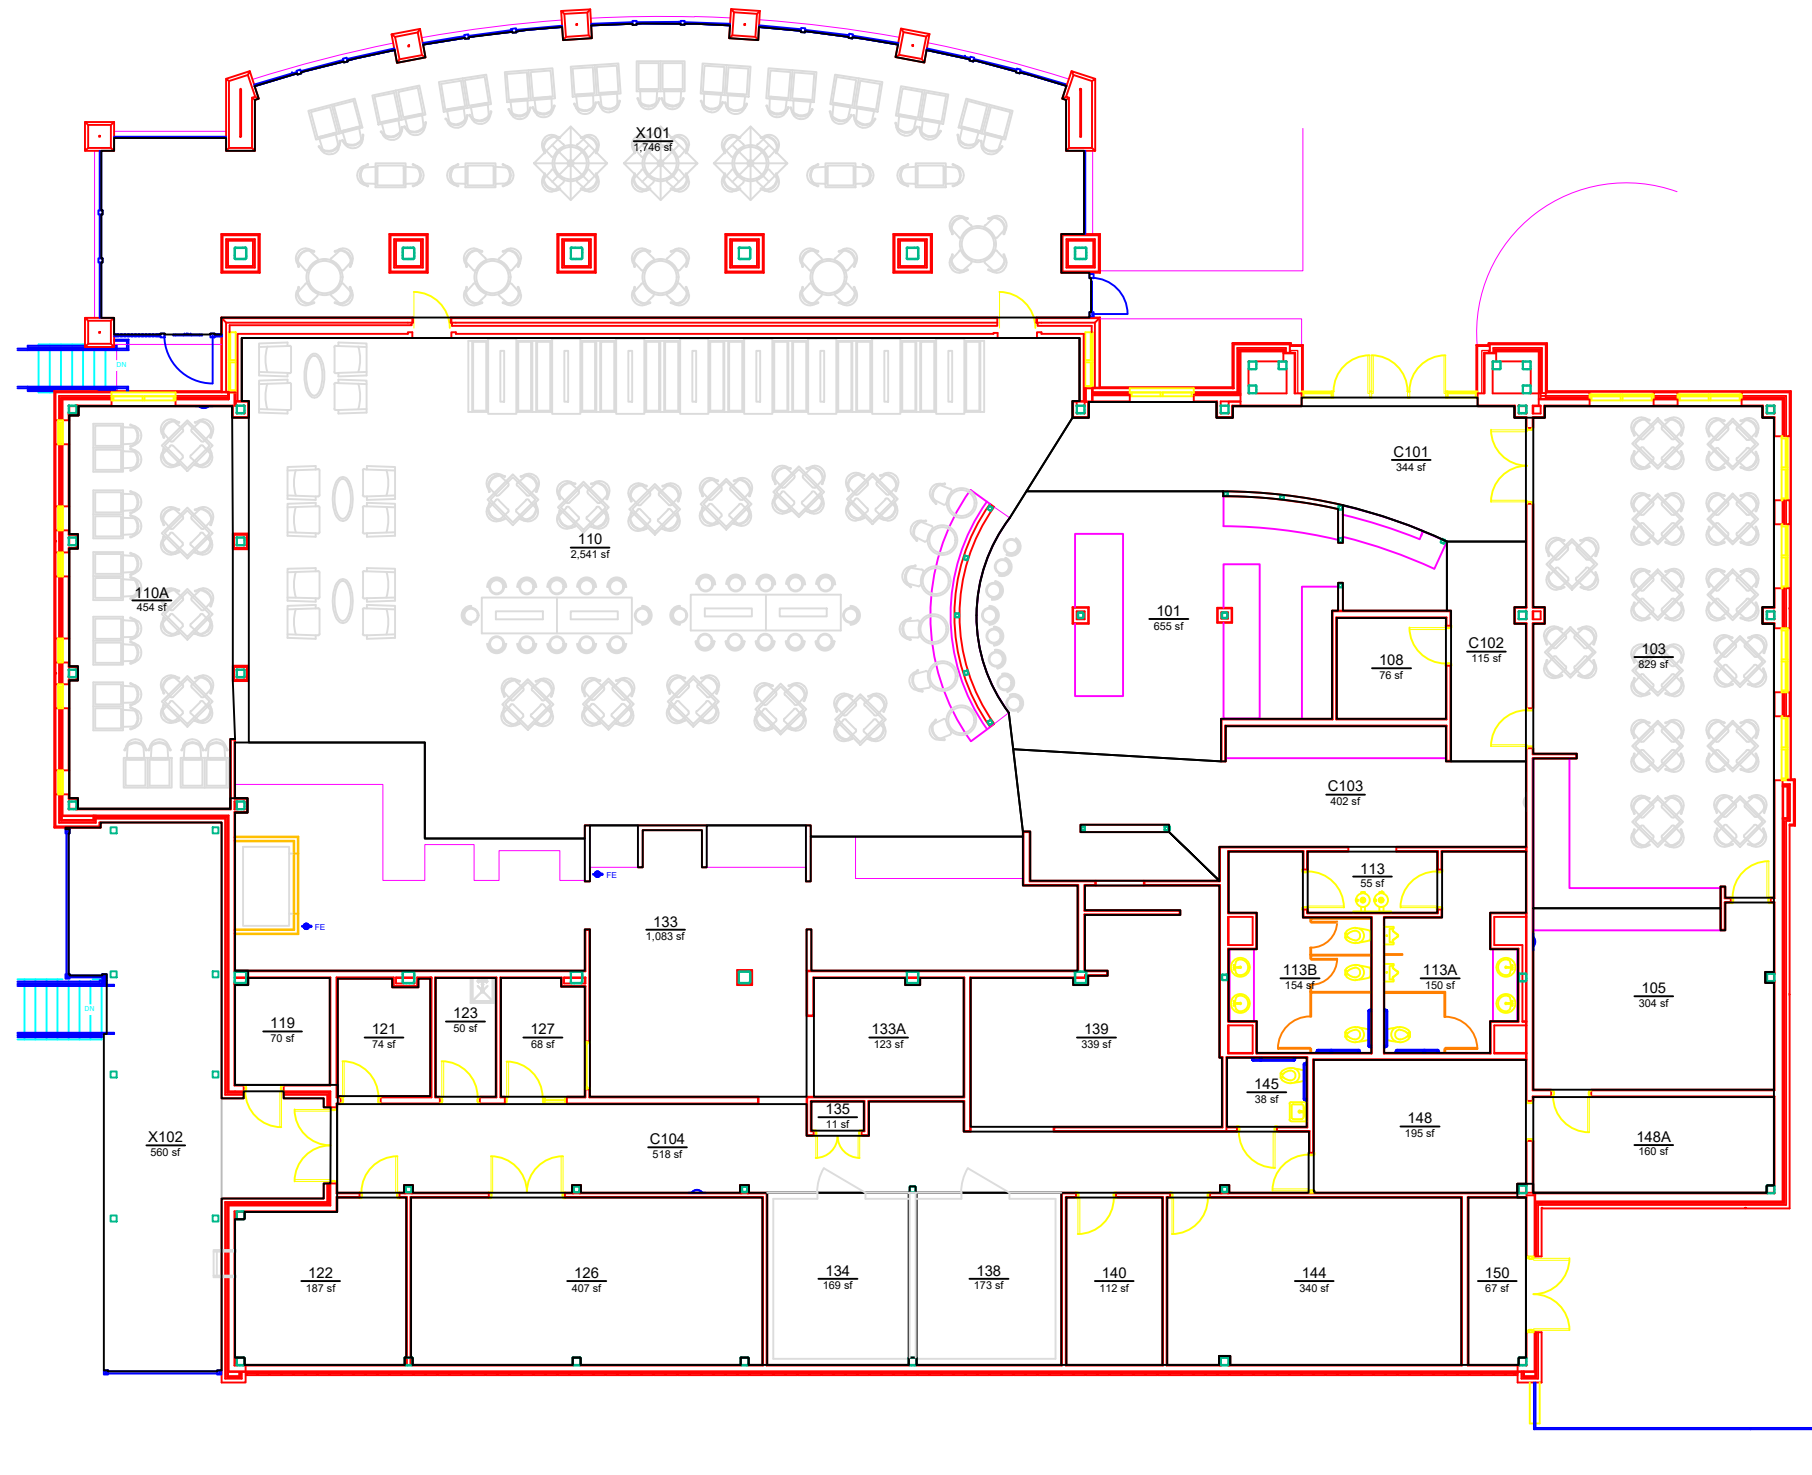

AUBURN
UNIVERSITY

Campus Planning &
Space Management
Facilities Management
1161 West Samford Ave, Building 1
Auburn, AL 36849

BASE FLOOR PLAN
WELLNESS KITCHEN
LEVEL: 01

Building No.: AA_T0701
File Name: AA_T0701_01
Last Export: 06/28/2023
Report Created By: Hongbiao Wang
Report Date: 05/20/2025