


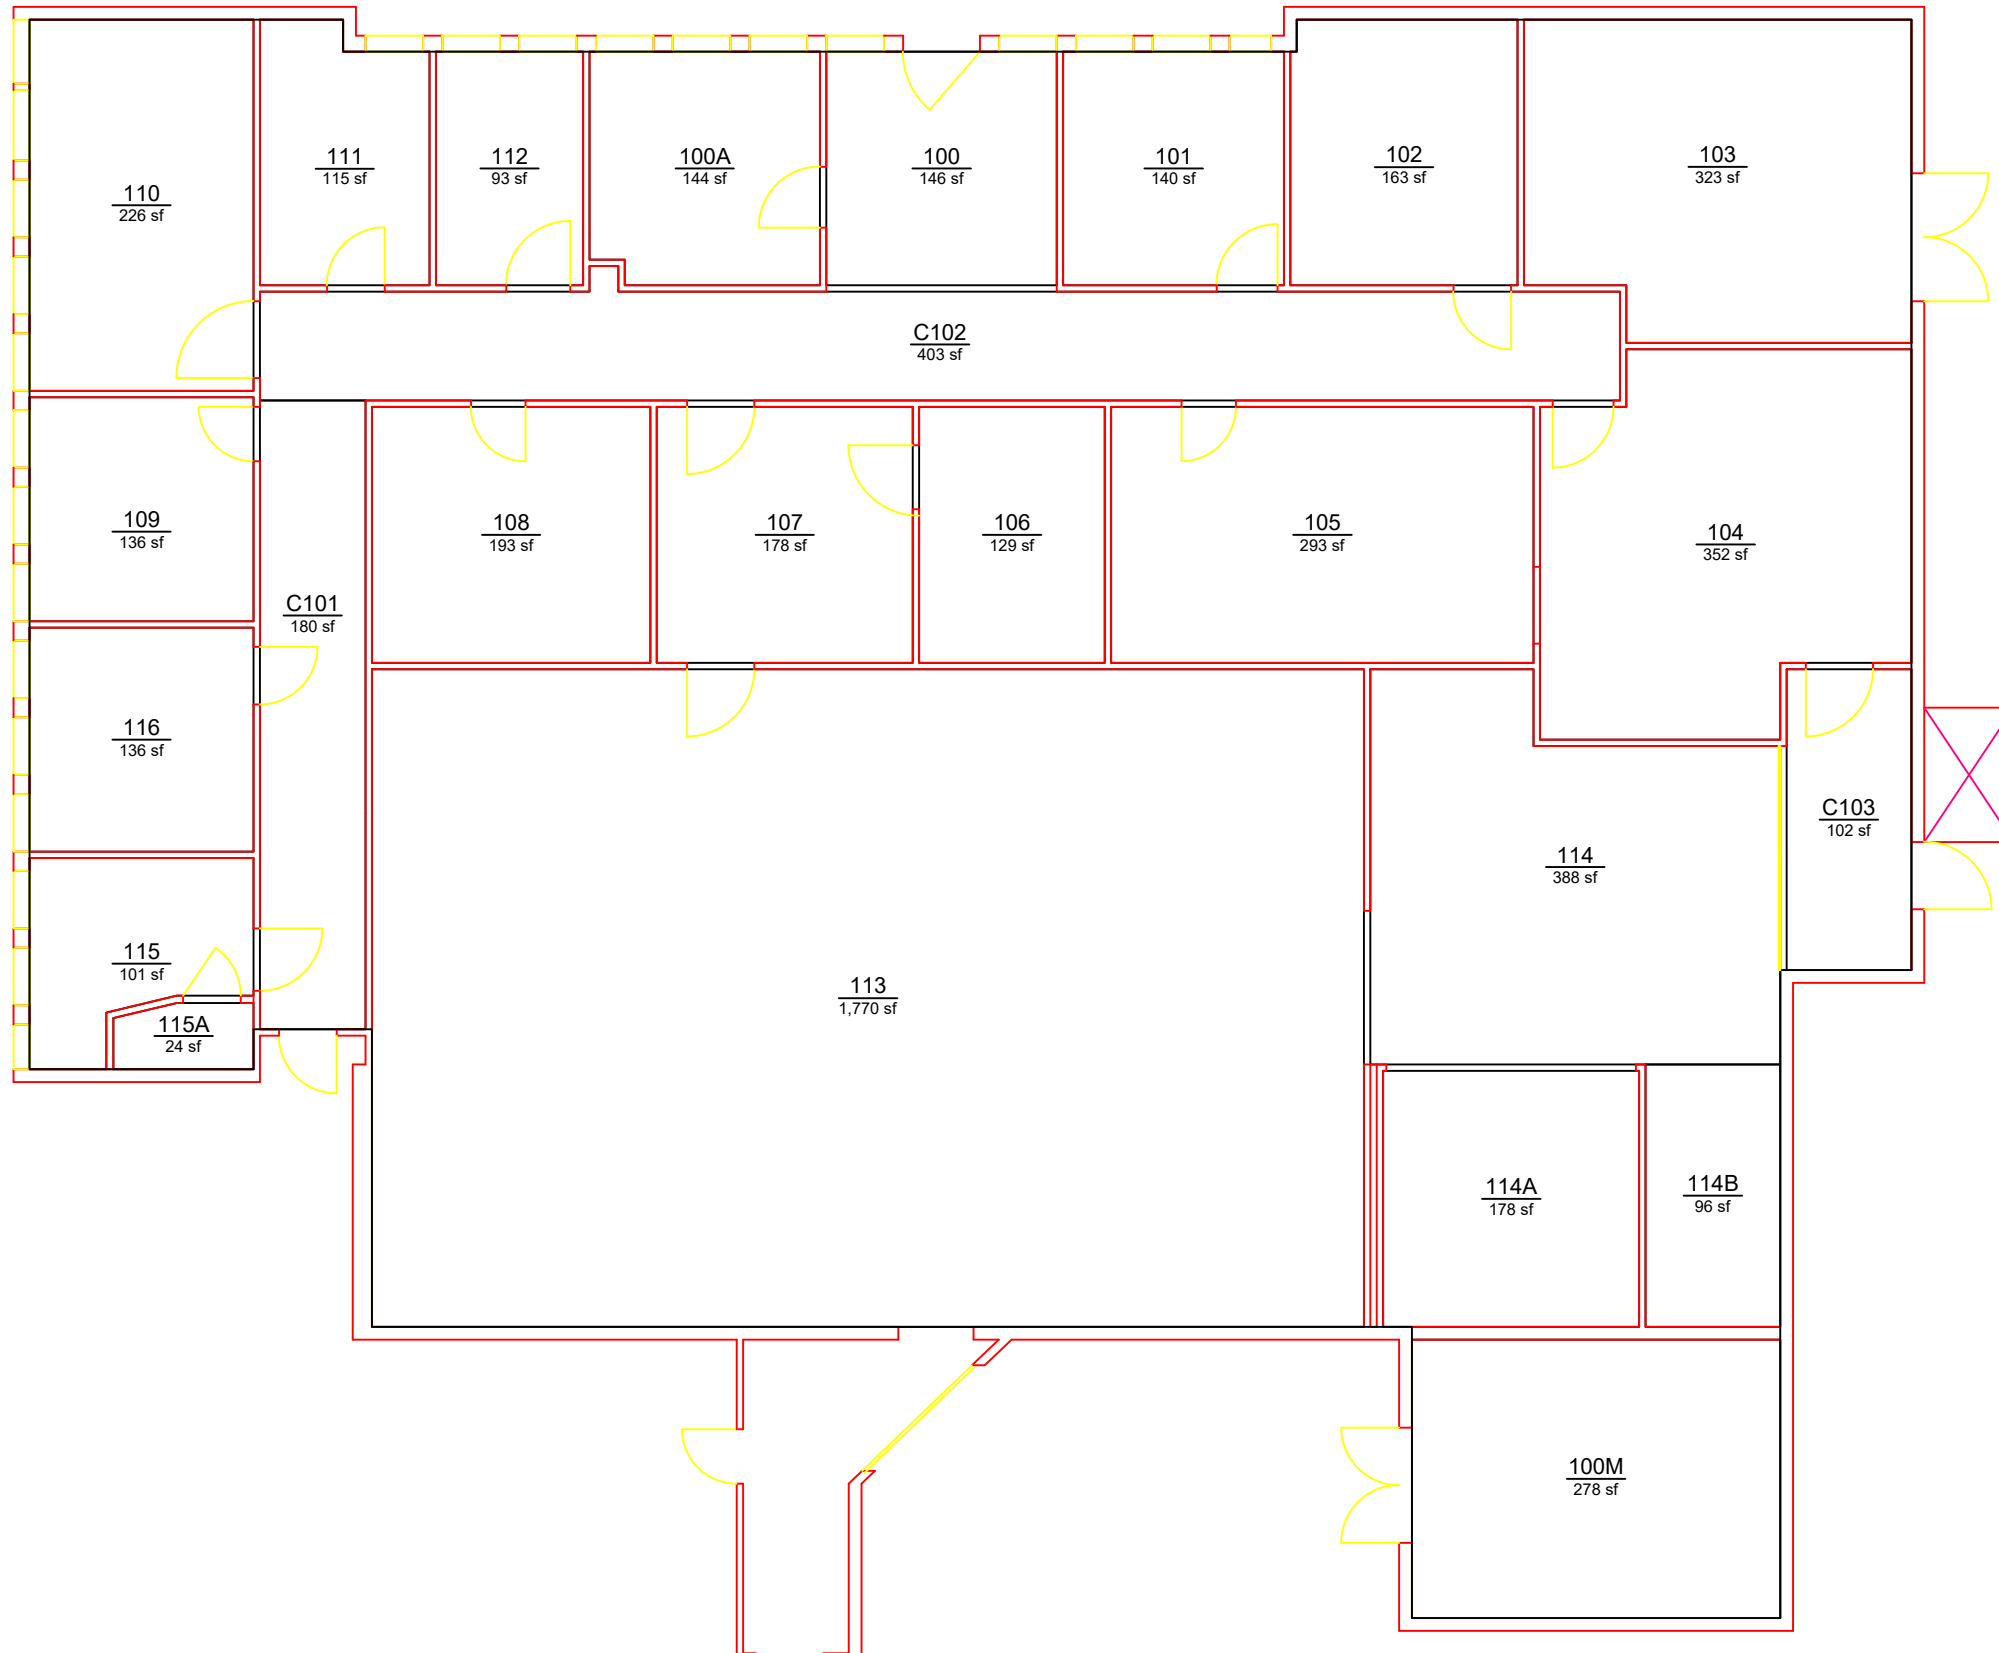

AUBURN
UNIVERSITY

**Campus Planning &
Space Management**

Facilities Management
1161 West Samford Ave, Building 1
Auburn, AL 36849

BASE FLOOR PLAN
TELEVISION STUDIO BUILDING
LEVEL: 01

Building No.: AA_T0902
File Name: AA_T0902_01
Last Export: 05/31/2023
Report Created By: Hongbiao Wang
Report Date: 05/20/2025