


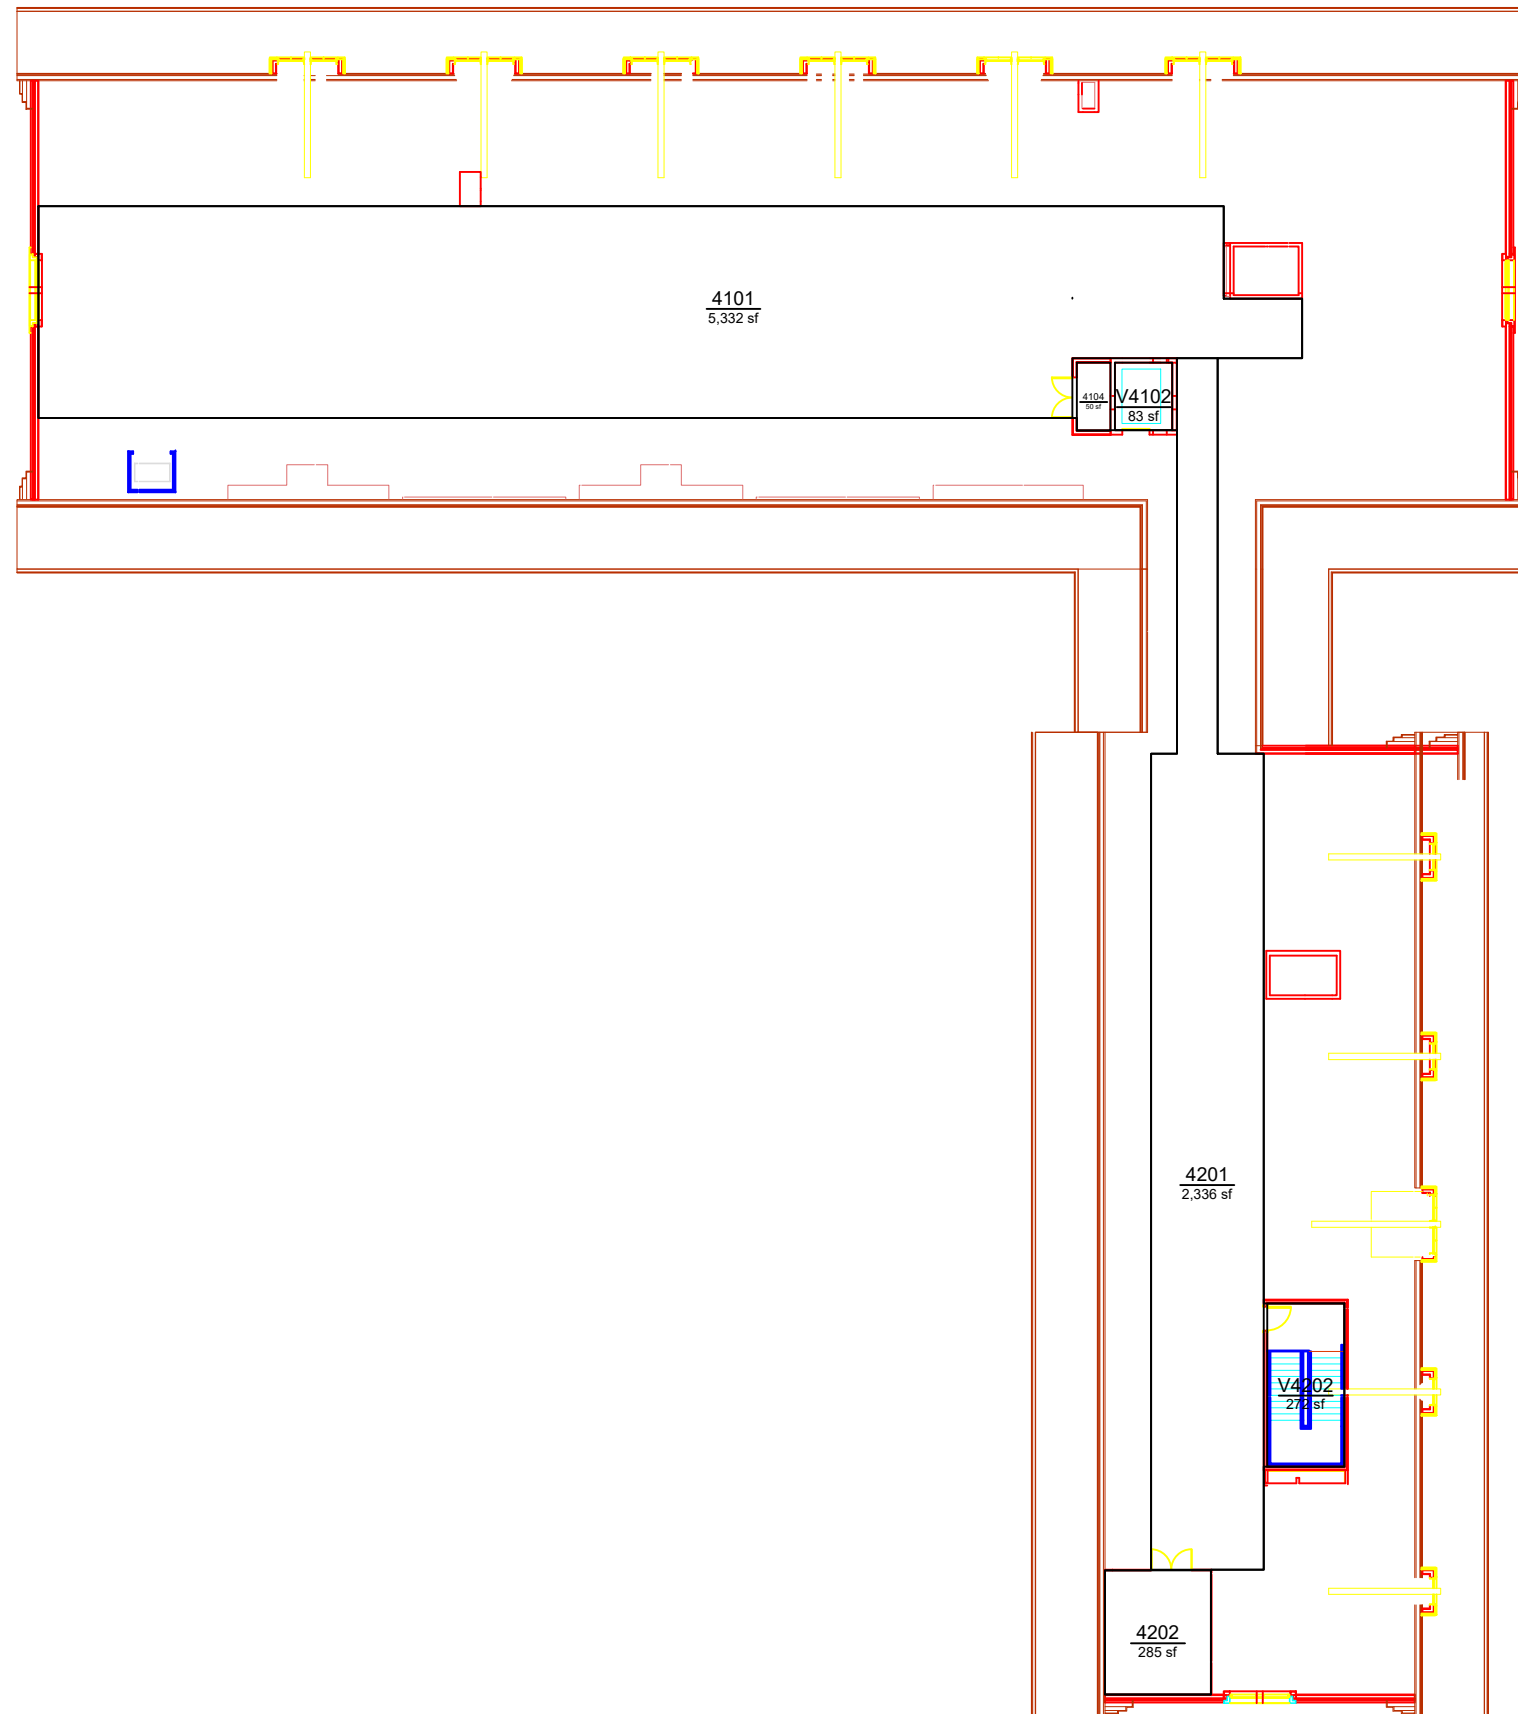

AUBURN
UNIVERSITY

**Campus Planning &
Space Management**
Facilities Management
1161 West Samford Ave, Building 1
Auburn, AL 36849

BASE FLOOR PLAN
NURSING BUILDING
LEVEL: 04

Building No.: AA T1301
File Name: AA T1301_04
Last Export: 05/31/2023
Report Created By: Hongbiao Wang
Report Date: 05/20/2025