


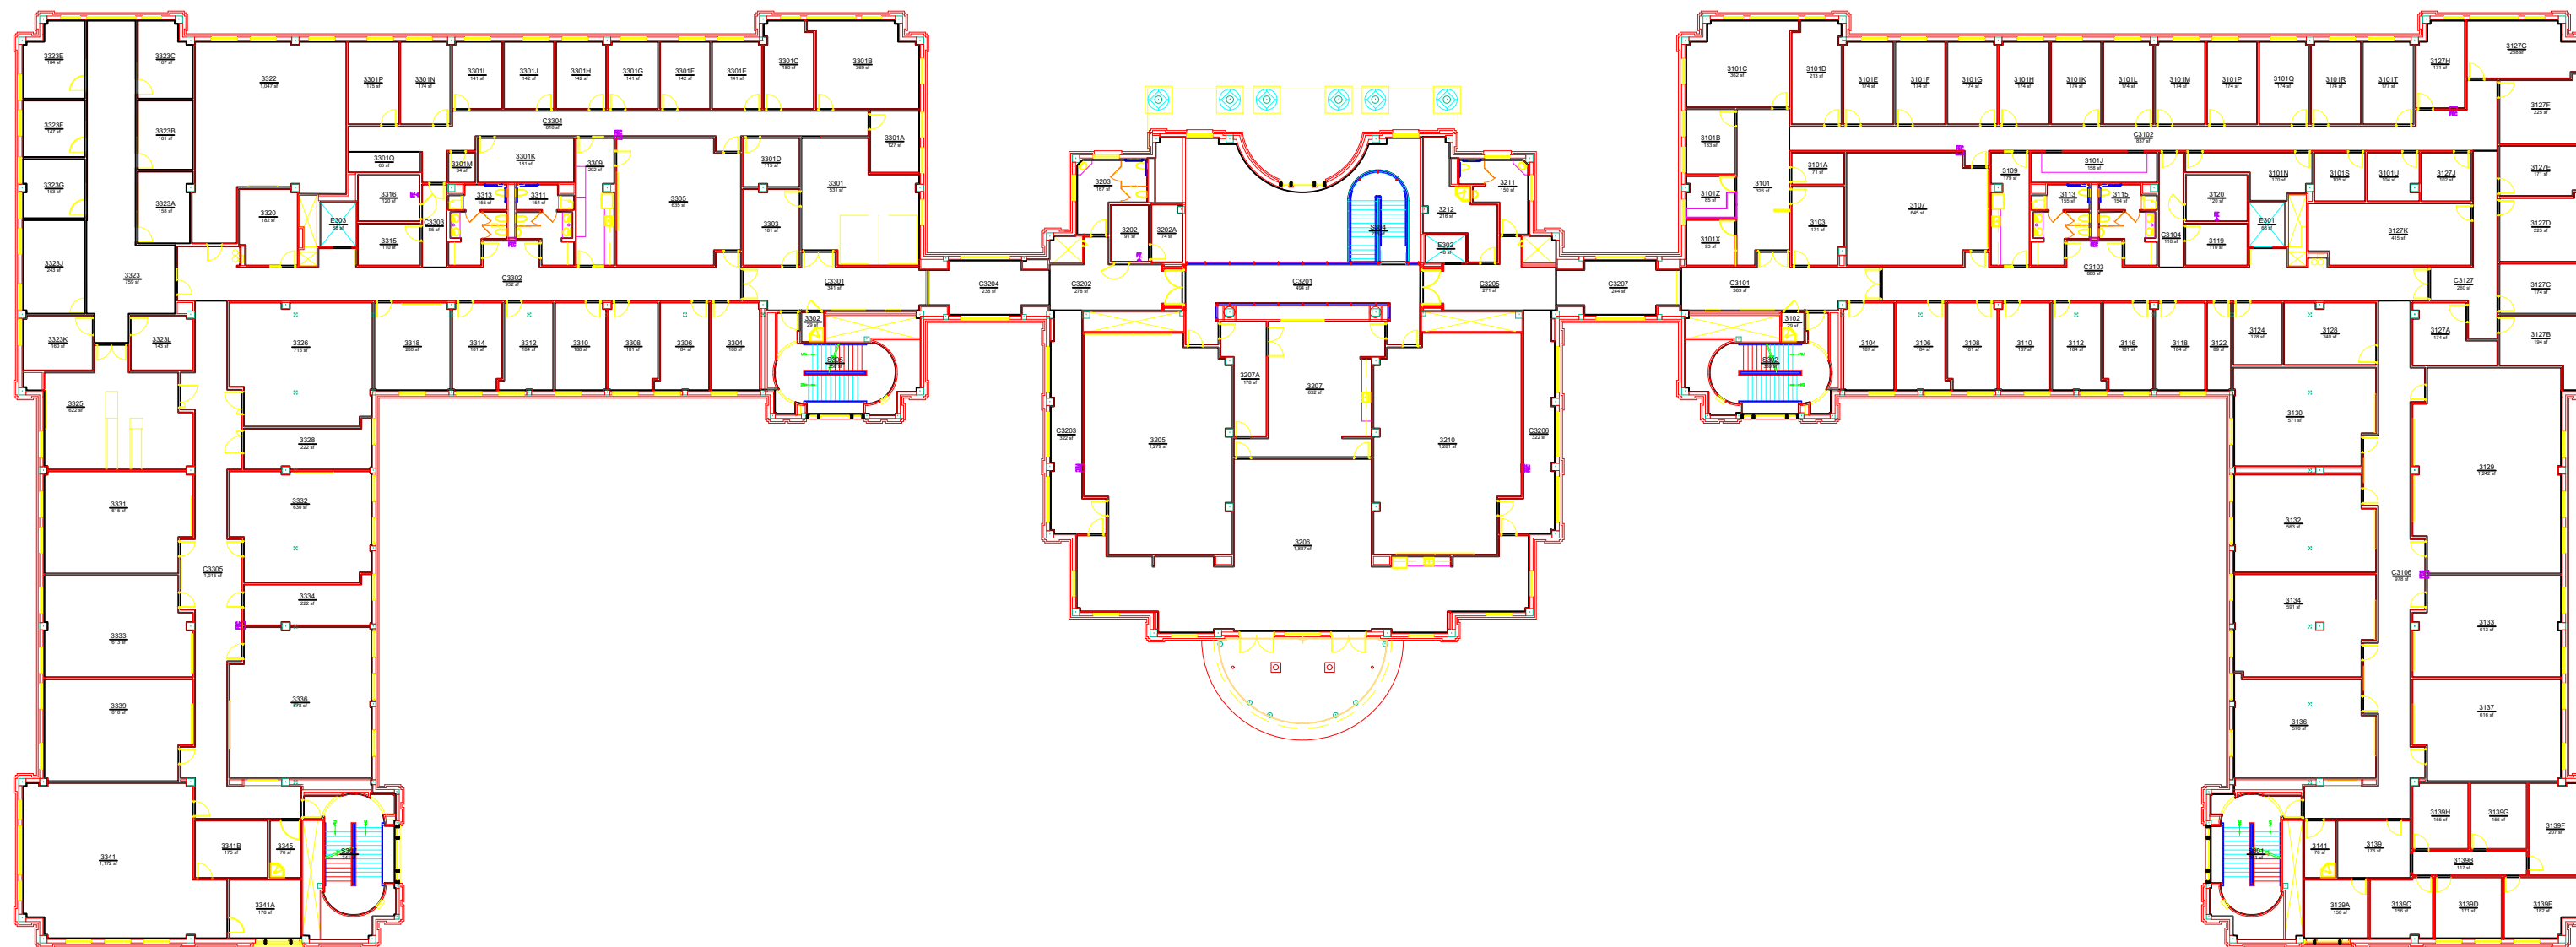

BASE FLOOR PLAN

SHELBY CENTER FOR ENGINEERING TECHNOLOGY

LEVEL: 03

Building No.: AA_U0202
File Name: AA_U0202_03
Last Export: 05/31/2023
Report Created By: Hongbiao Wang
Report Date: 05/20/2025