


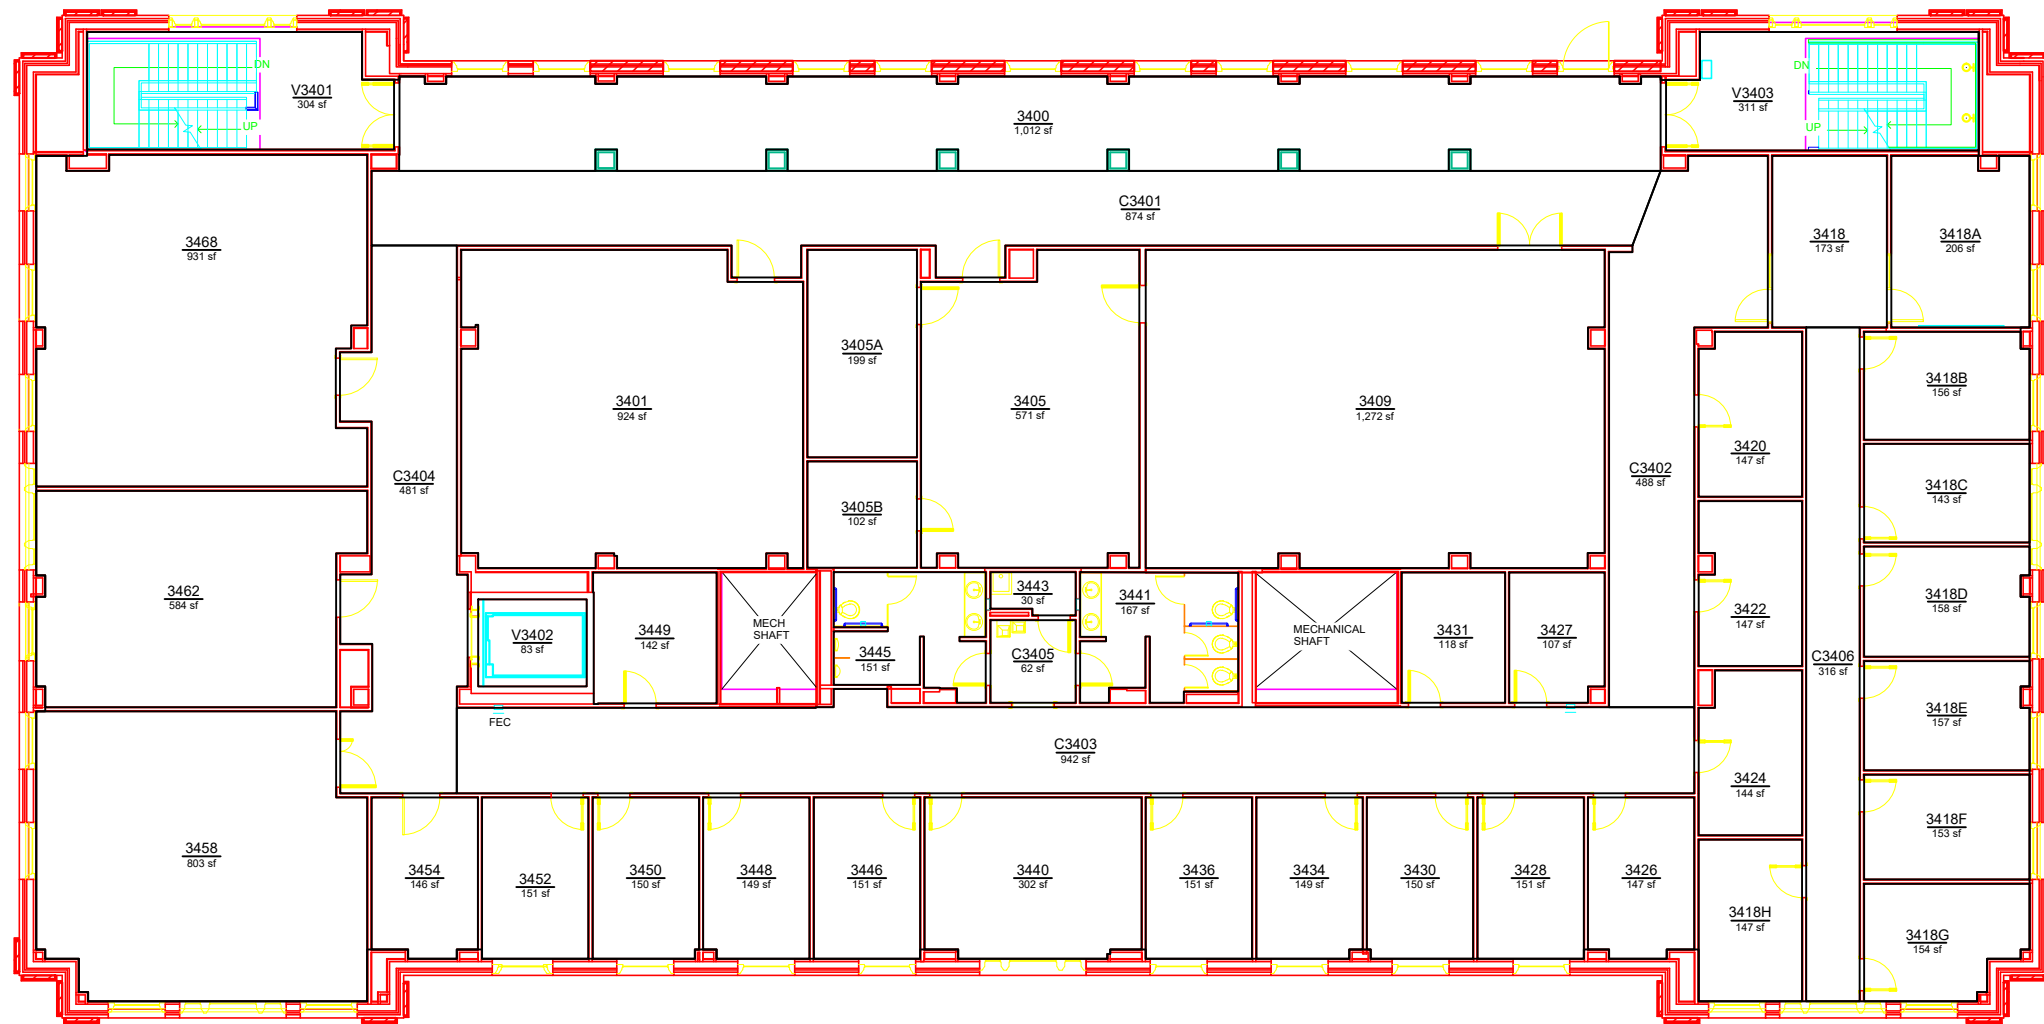

AUBURN
UNIVERSITY

Campus Planning &
Space Management
Facilities Management
1161 West Samford Ave, Building 1
Auburn, AL 36849

BASE FLOOR PLAN
WIGGINS HALL
LEVEL: 03

Building No.: AA_U0304
File Name: AA_U0304_03
Last Export: 05/31/2023
Report Created By: Hongbiao Wang
Report Date: 05/20/2025