


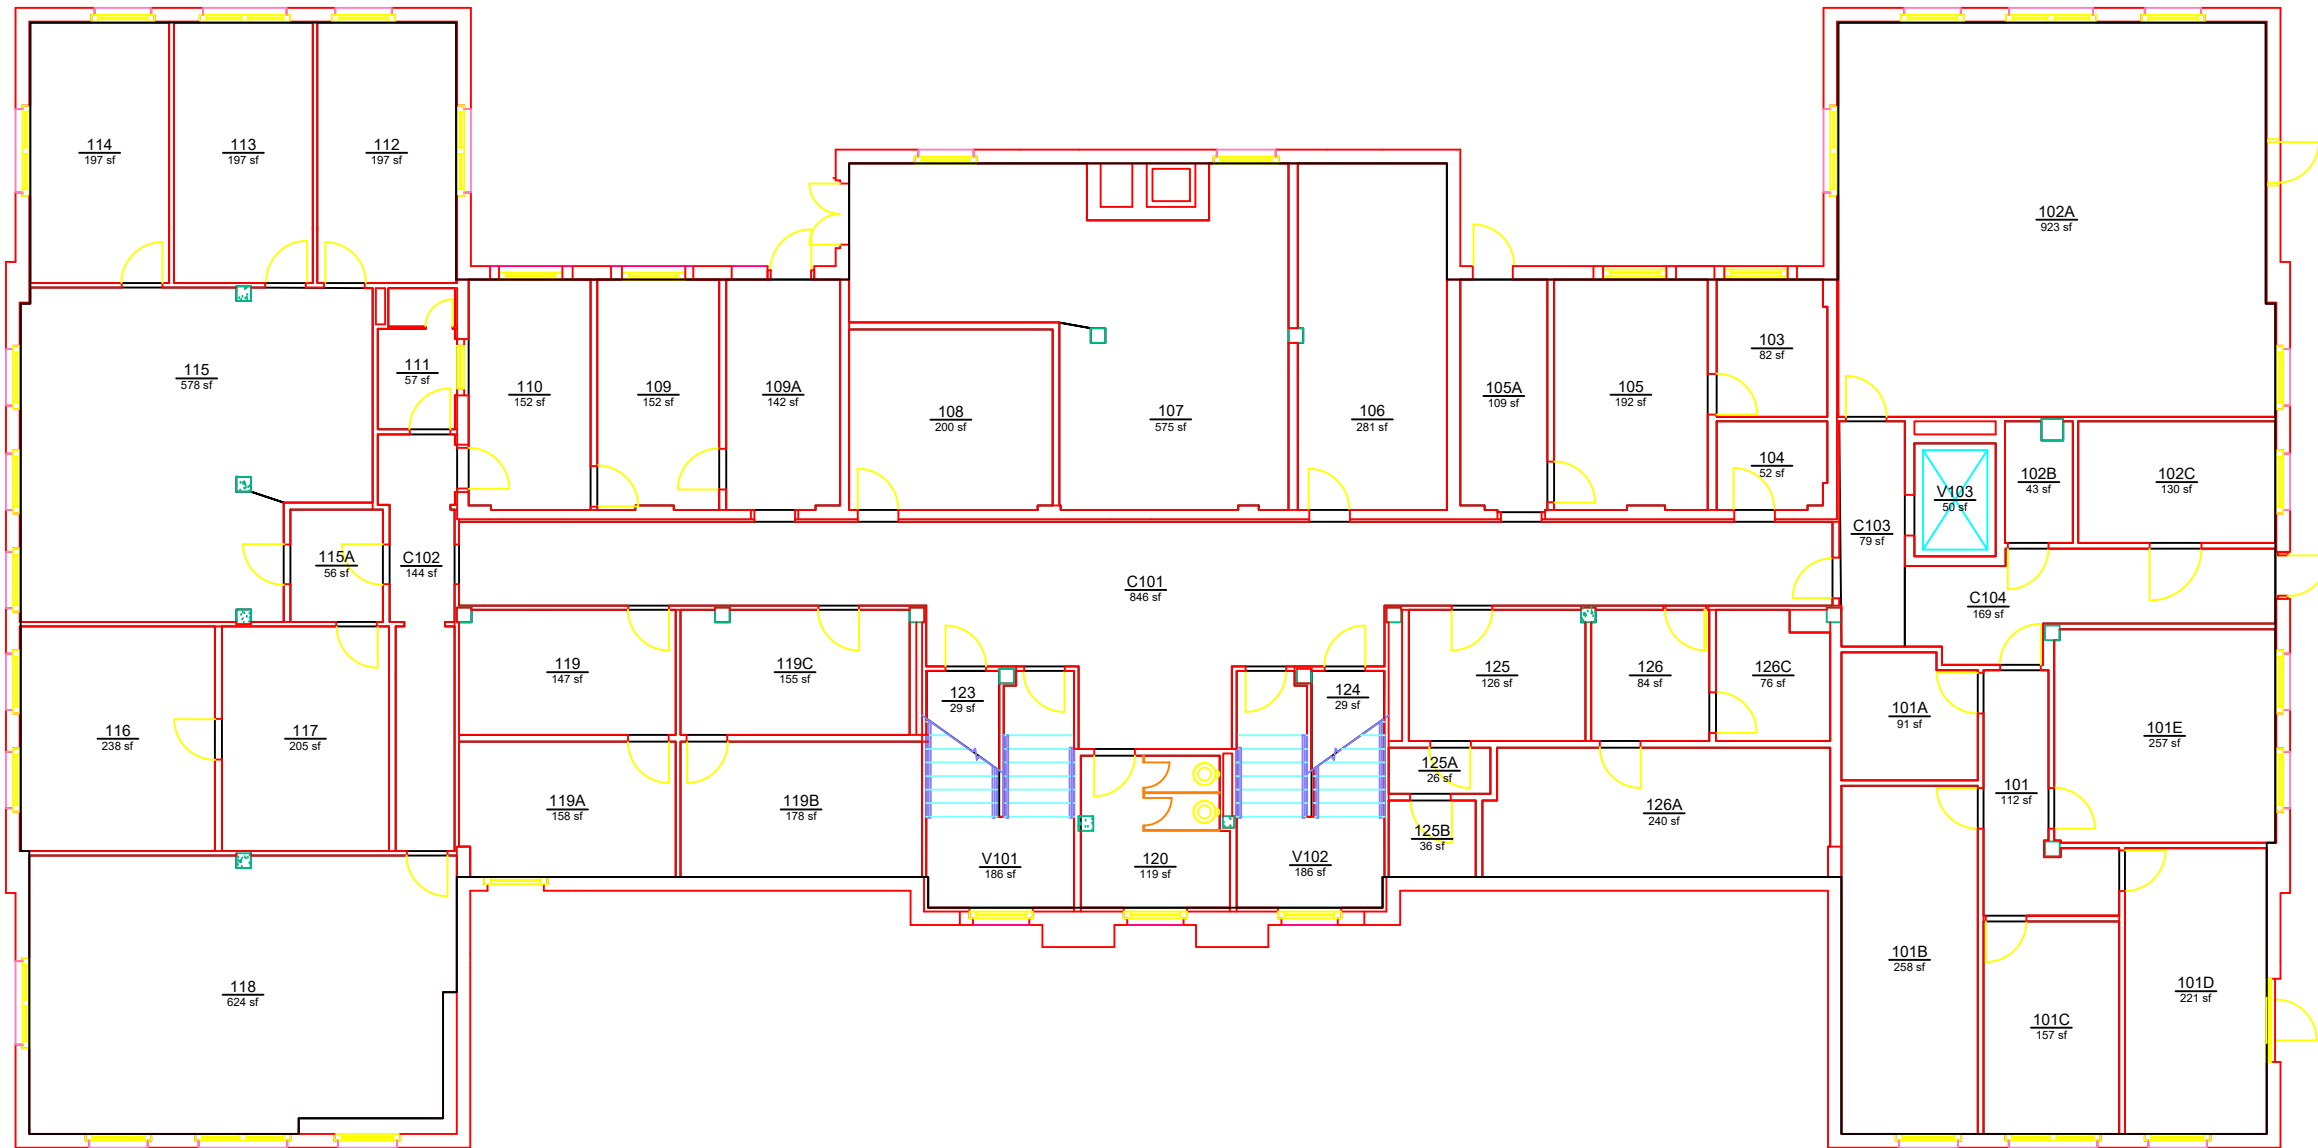

Planning, Design,
and Construction
Facilities Management
1161 West Samford Ave, Building 1
Auburn, AL 36849

BASE FLOOR PLAN
PETRIE HALL
LEVEL: 01

Building No.: AA_U0401
File Name: AA_U0401_01
Last Export: 06/15/2023
Report Created By: Dan Berry
Report Date: 05/22/2025