


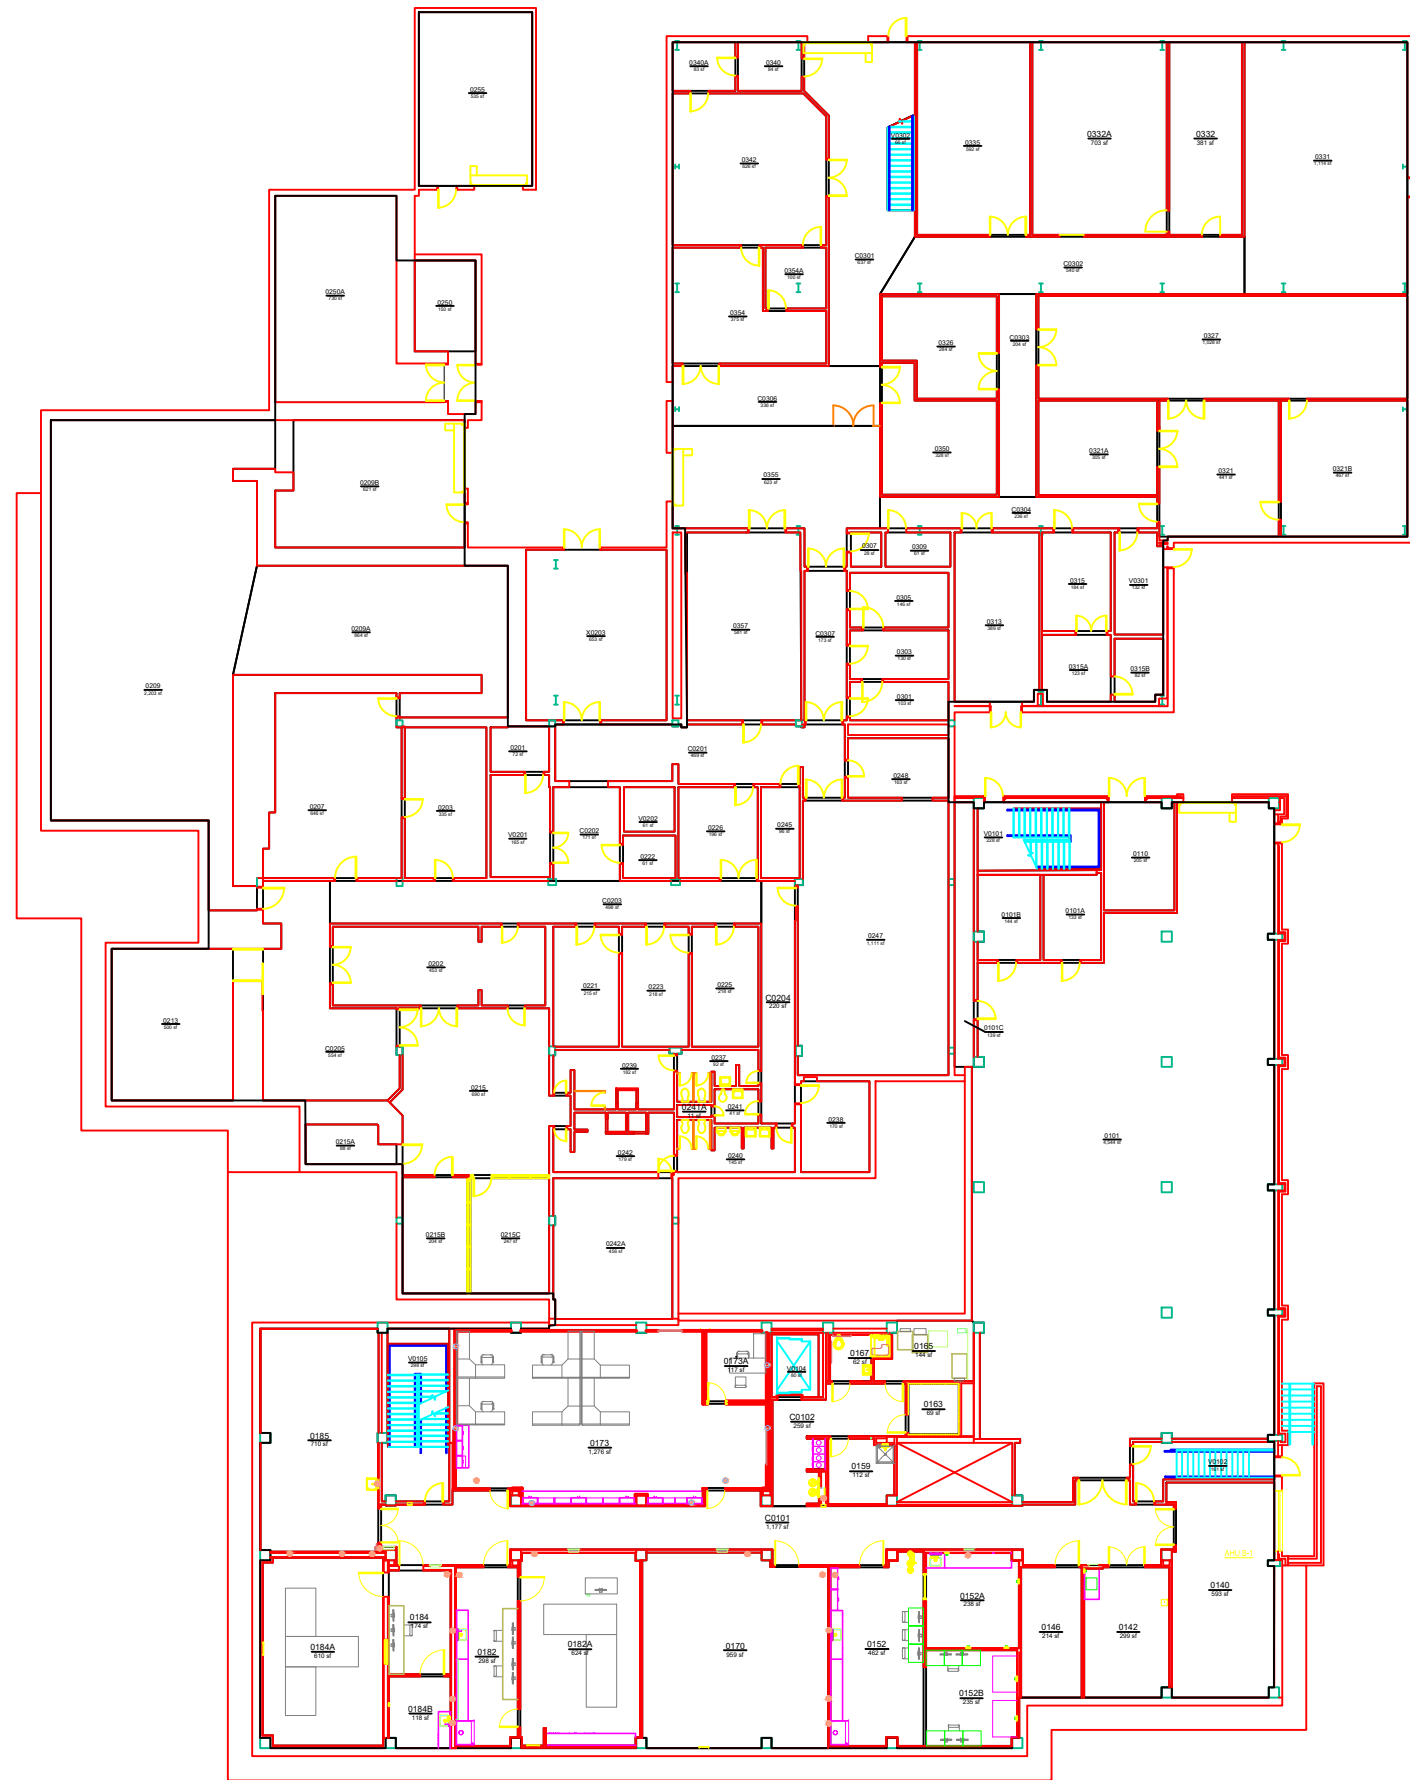

Planning, Design,
and Construction
Facilities Management
1161 West Samford Ave, Building 1
Auburn, AL 36849

BASE FLOOR PLAN
LEACH SCIENCE CENTER
LEVEL: 00

Building No.: AA_U0801
File Name: AA_U0801_00
Last Export: 06/28/2023
Report Created By: Dan Berry
Report Date: 05/22/2025