


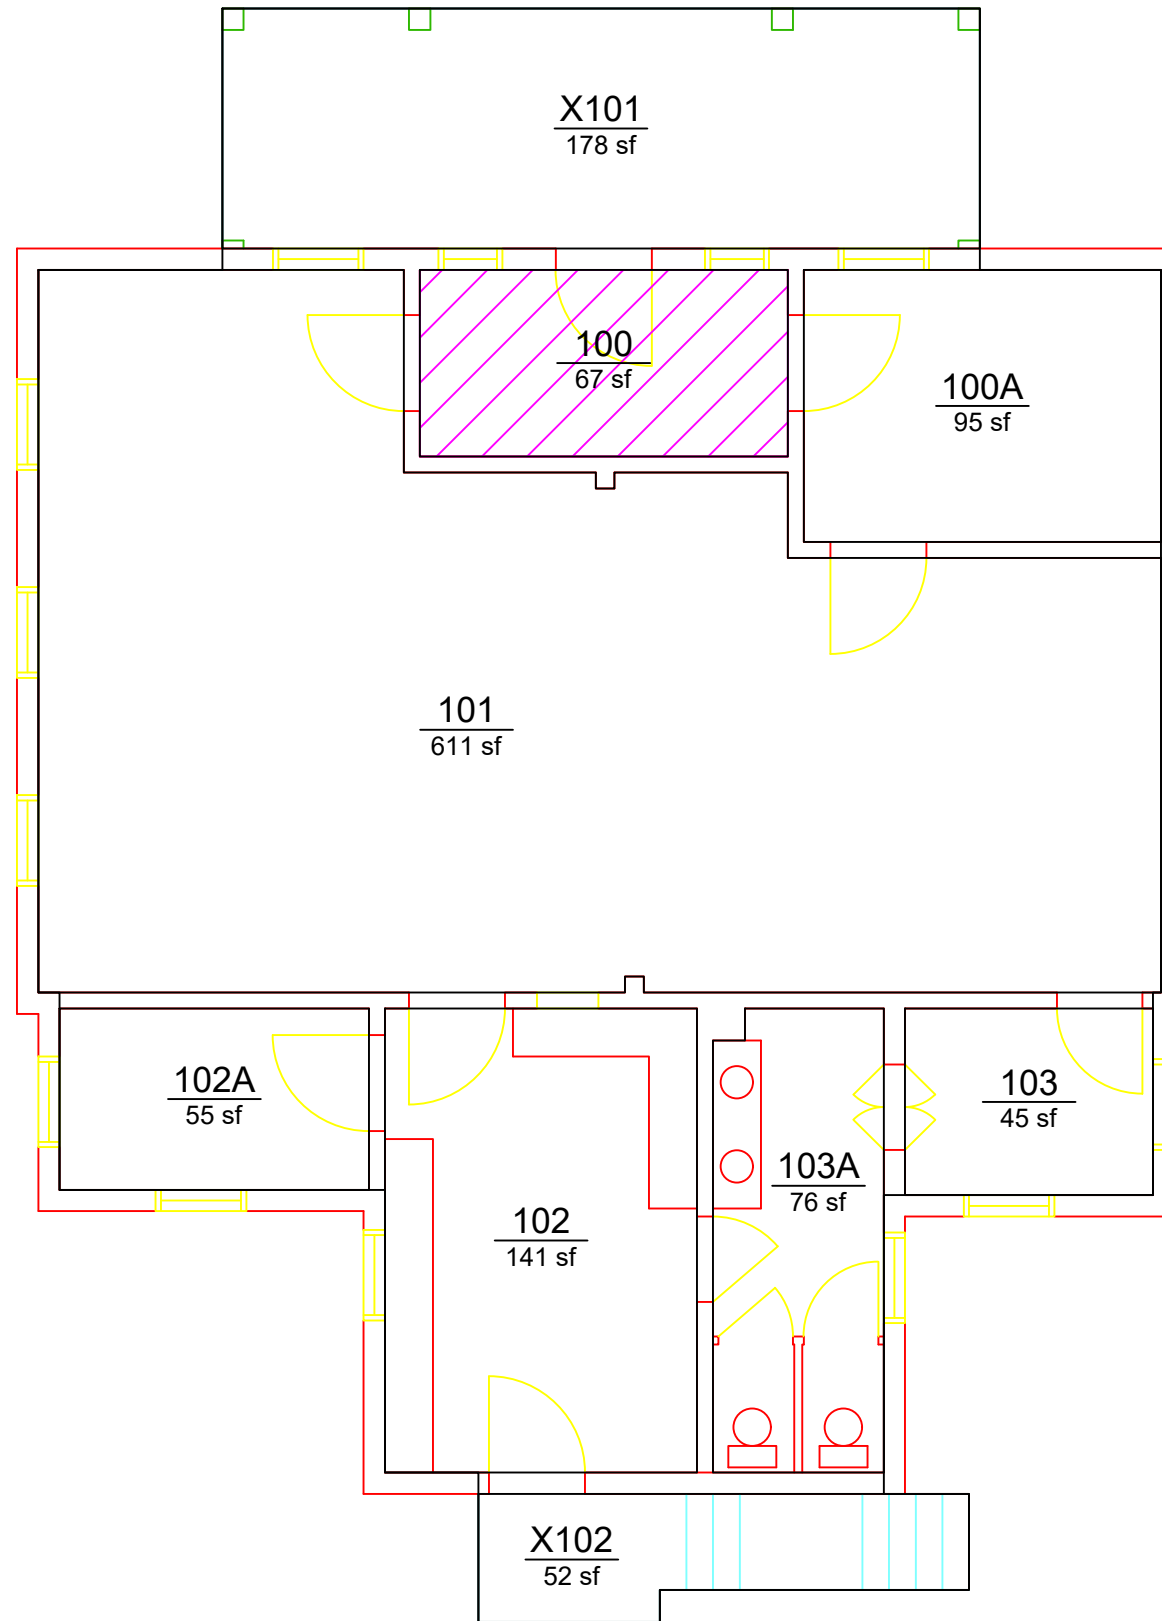

AUBURN
UNIVERSITY

Campus Planning &
Space Management
Facilities Management
1161 West Samford Ave, Building 1
Auburn, AL 36849

BASE FLOOR PLAN
GRAVES COTTAGE
LEVEL: 01



Building No.: AA U0803
File Name: AA U0803_01
Last Export: 05/20/2023
Report Created By: Hongbiao Wang
Report Date: 05/20/2025