


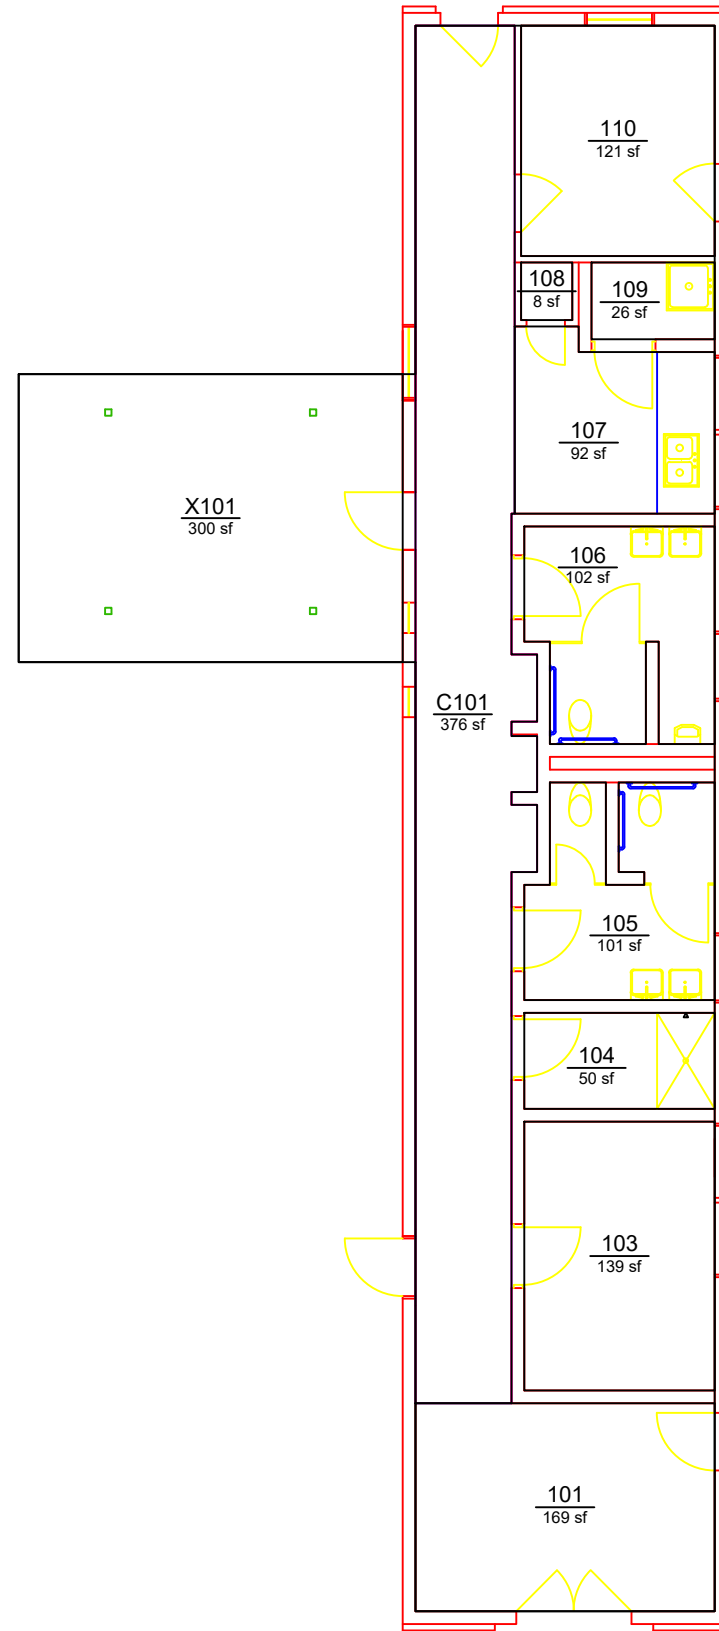

AUBURN
UNIVERSITY

**Campus Planning &
Space Management**
Facilities Management
1161 West Samford Ave, Building 1
Auburn, AL 36849

BASE FLOOR PLAN
PATERSON: HEADER HOUSE 2
LEVEL: 01

Building No.: AA U0904
File Name: AA U0904_01
Last Export: 06/01/2023
Report Created By: Hongbiao Wang
Report Date: 05/20/2025